


TO ALUVA

TO PETTA

LHS ALUV PD2- 100	120Sqft	LHS ALUV PD2- 108	120Sqft
LHS ALUV PD2- 101	120Sqft	LHS ALUV PD2- 110	120Sqft
LHS ALUV PD2- 102	120Sqft	LHS ALUV PD2- 111	120Sqft
LHS ALUV PD2- 103	120Sqft	LHS ALUV PD2- 112	120Sqft
LHS ALUV PD2- 104	120Sqft	LHS ALUV PD2- 113	120Sqft
LHS ALUV PD2- 105	120Sqft	LHS ALUV PD2- 114	120Sqft
LHS ALUV PD2- 106	120Sqft	LHS ALUV PD2- 115	120Sqft
LHS ALUV PD2- 107	120Sqft		

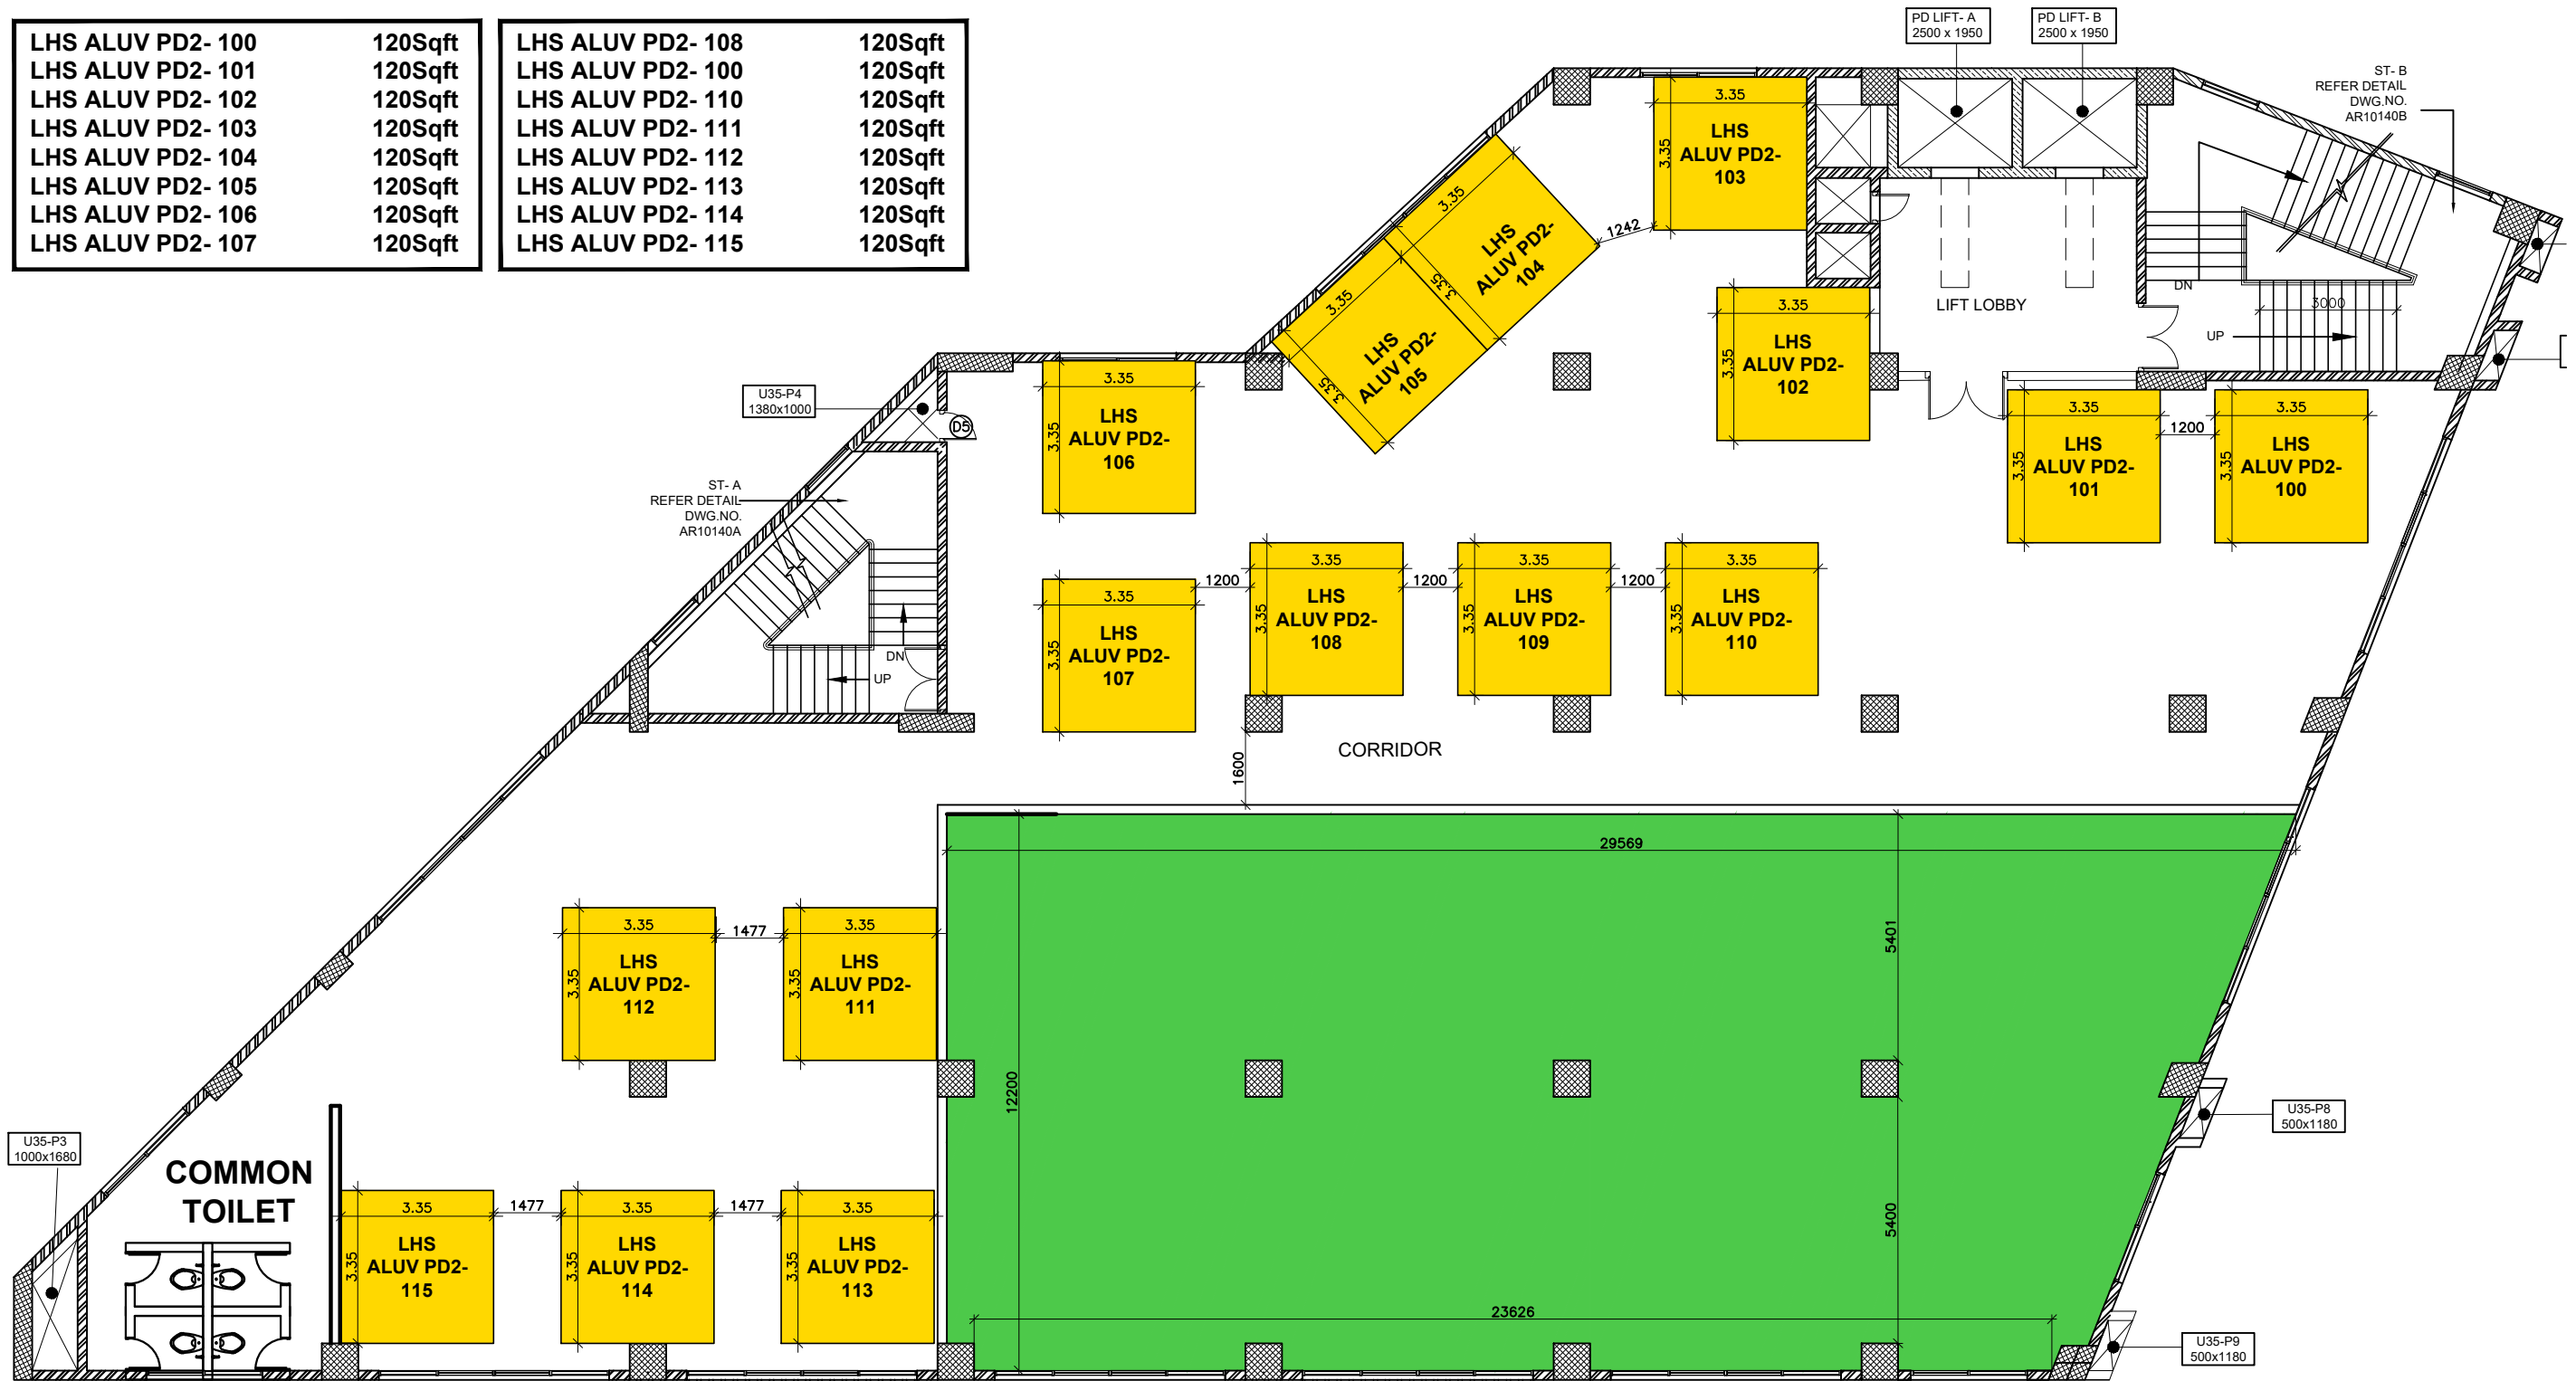

PROPERTY
DEVELOPMENT- 2

+18.360 M PD2 LVL.
+26.190 M MSL

GENERAL NOTES:

ALL DIMENSIONS ARE IN MILLIMETERS.

Kochi Metro Rail Limited,
(A joint venture company of Govt. of India & Govt. of Kerala)
KMRL, 4th Floor,
JLN Stadium Metro Station, Kaloor,
Ernakulam. Pin: 682 017
Phone : 0484-282 6700
Fax : 0484-238 0686
Email- contactus@kmrl.co.in



KOCHI METRO RAIL LTD.

TITLE :

ALUVA

PROPERTY DEVELOPMENT 2

Dwg.

FLOOR PLAN

SHEET NO

01 of 01

SCALE:
1 : 150

DRAWN DATE:
13.09.2021

SHEET SIZE
A3