

TO ALUVA


TO PETTA

LHS ALUV PD3- 100 120Sqft
LHS ALUV PD3- 101 120Sqft
LHS ALUV PD3- 102 120Sqft
LHS ALUV PD3- 103 120Sqft
LHS ALUV PD3- 104 120Sqft
LHS ALUV PD3- 105 120Sqft
LHS ALUV PD3- 106 120Sqft
LHS ALUV PD3- 107 120Sqft

LHS ALUV PD3- 108 120Sqft
LHS ALUV PD3- 109 120Sqft
LHS ALUV PD3- 110 120Sqft
LHS ALUV PD3- 111 120Sqft
LHS ALUV PD3- 112 120Sqft
LHS ALUV PD3- 113 120Sqft
LHS ALUV PD3- 114 120Sqft
LHS ALUV PD3- 115 120Sqft

LHS ALUV PD3- 116 120Sqft
LHS ALUV PD3- 117 120Sqft
LHS ALUV PD3- 118 120Sqft
LHS ALUV PD3- 119 120Sqft
LHS ALUV PD3- 120 120Sqft
LHS ALUV PD3- 121 120Sqft
LHS ALUV PD3- 122 120Sqft
LHS ALUV PD3- 123 120Sqft

LHS ALUV PD3- 124 120Sqft
LHS ALUV PD3- 125 120Sqft
LHS ALUV PD3- 126 120Sqft

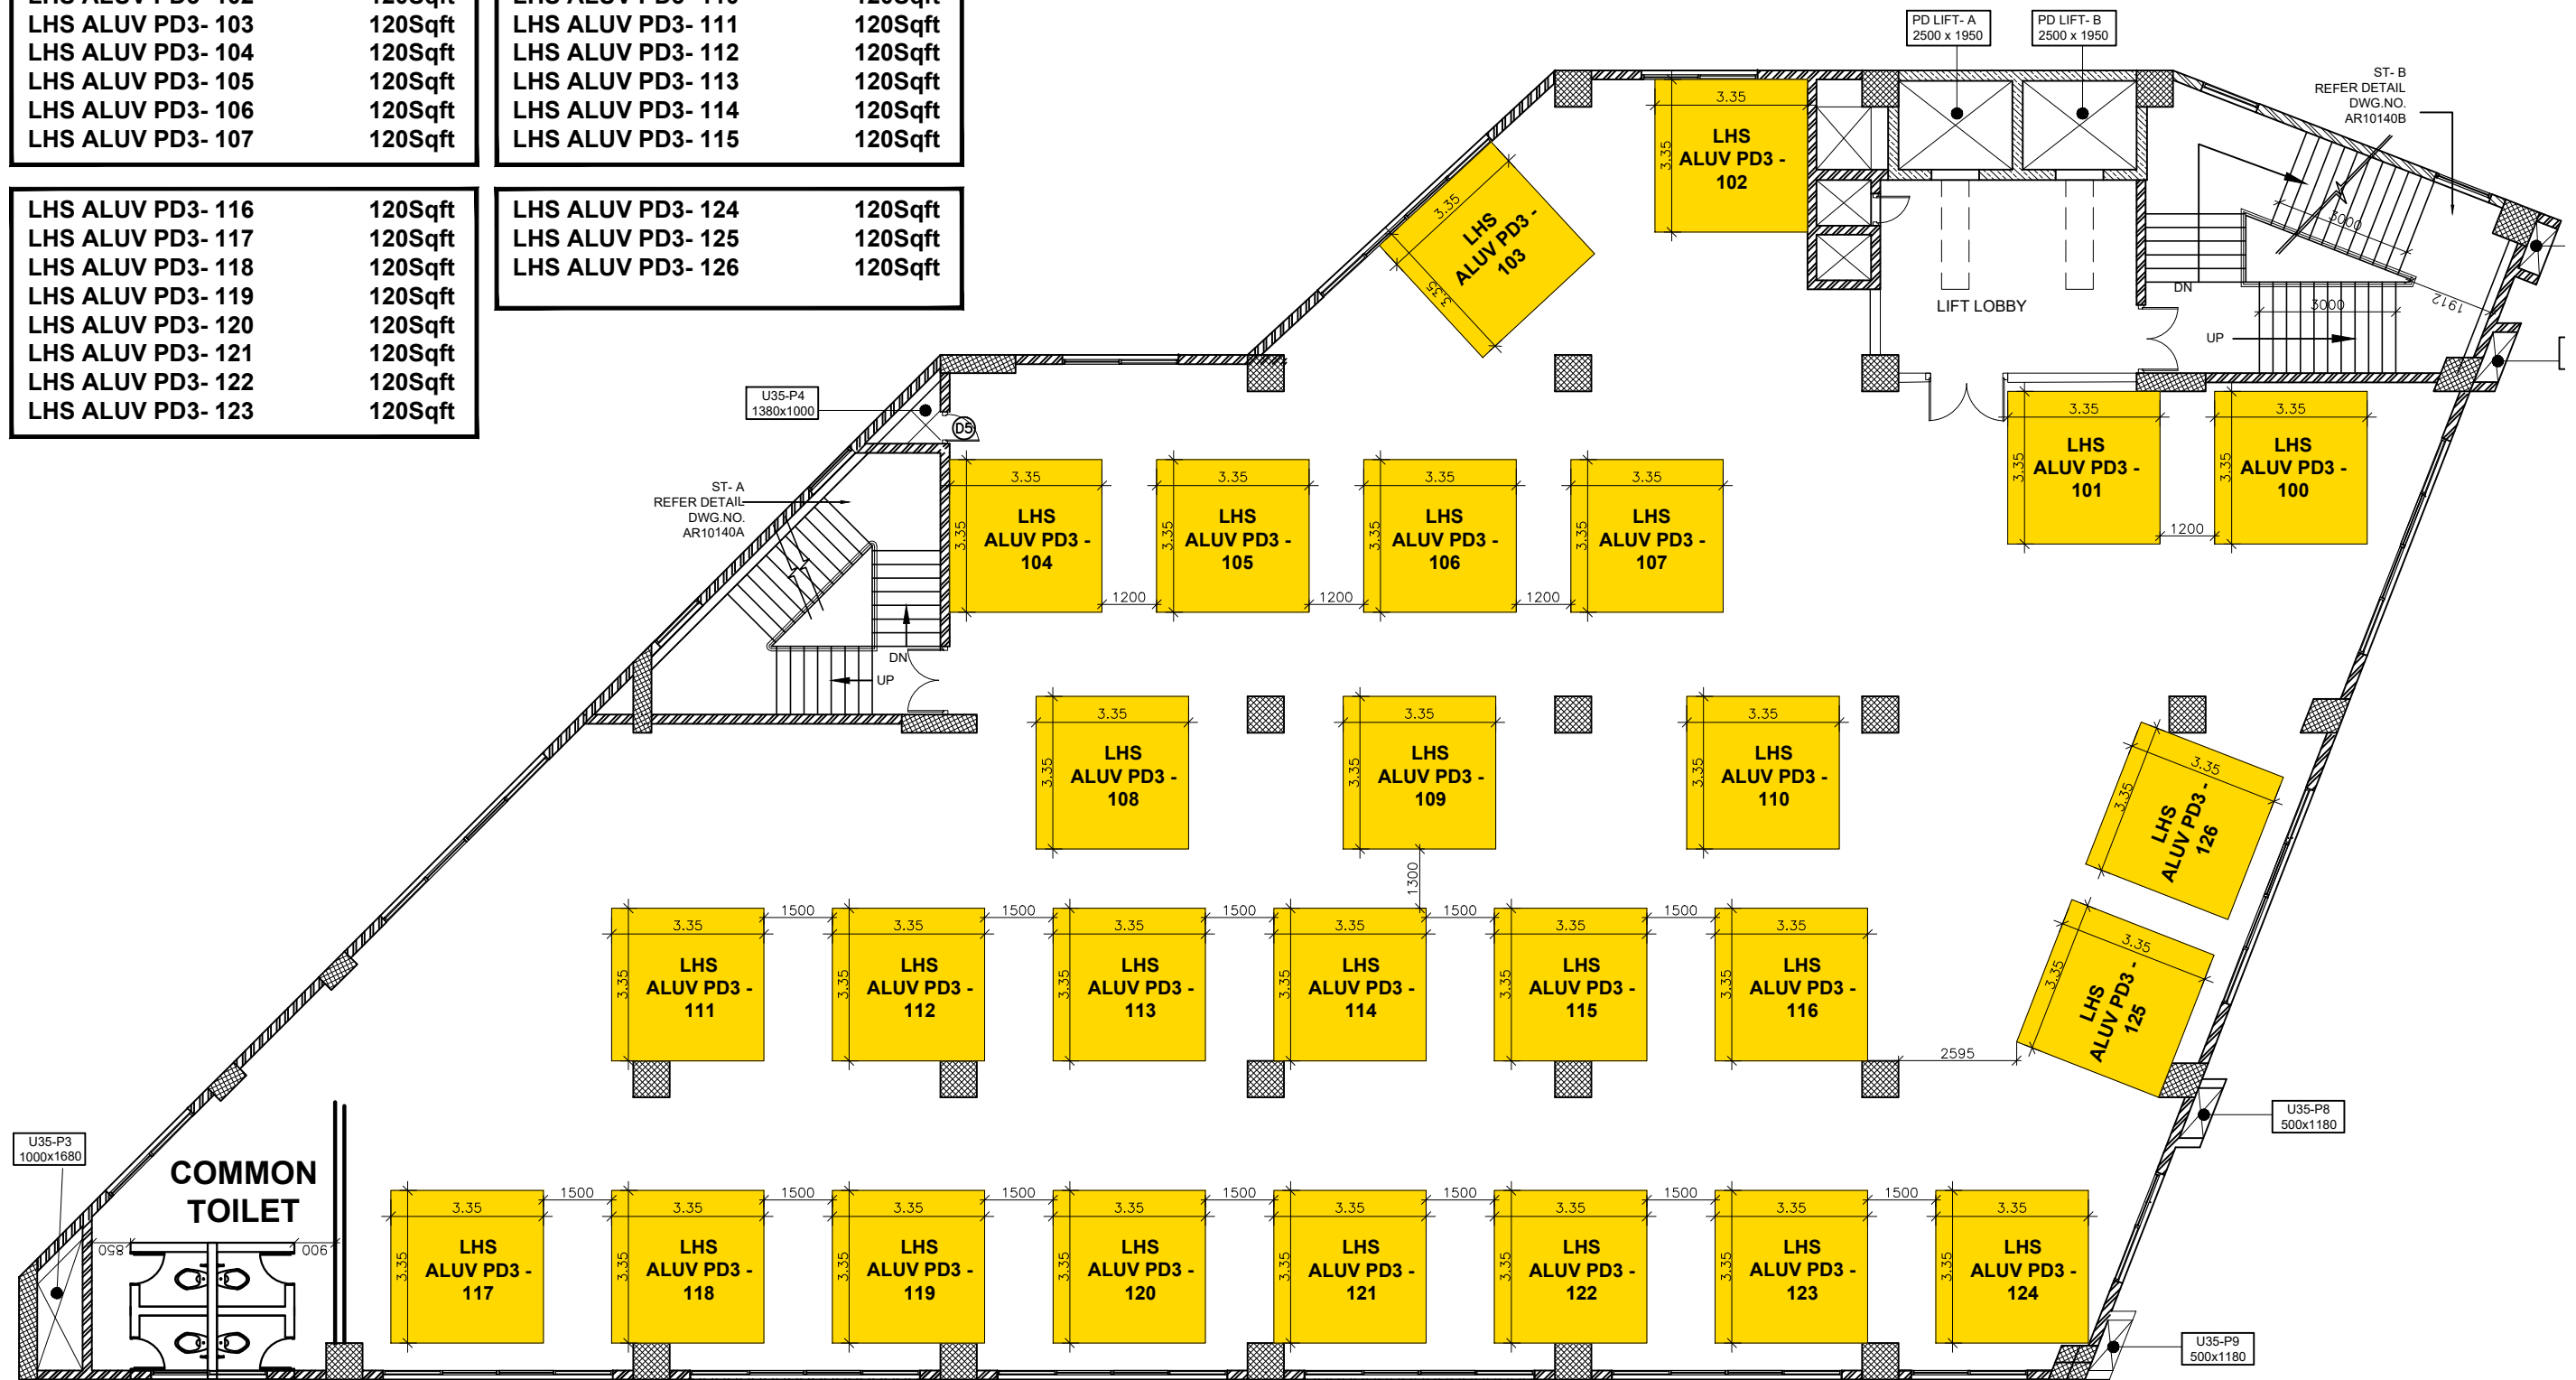

PROPERTY
DEVELOPMENT- 3

+26.760 M PD3 LVL.
+34.590 M MSL

GENERAL NOTES:

ALL DIMENSIONS ARE IN MILLIMETERS.

Kochi Metro Rail Limited,
(A joint venture company of Govt. of India & Govt. of Kerala)
KMRL, 4th Floor,
JLN Stadium Metro Station, Kaloor,
Ernakulam. Pin: 682 017
Phone : 0484-282 6700
Fax : 0484-238 0686
Email- contactus@kmrl.co.in



KOCHI METRO RAIL LTD.

TITLE :

ALUVA

PROPERTY DEVELOPMENT 3

Dwg.

FLOOR PLAN

SHEET NO SHEET SIZE

01 of 01 A3

SCALE:
1 : 150

DRAWN DATE:
11-08-2020