






← TO ALUVA

TO THRIPUNITHURA TERMINAL →

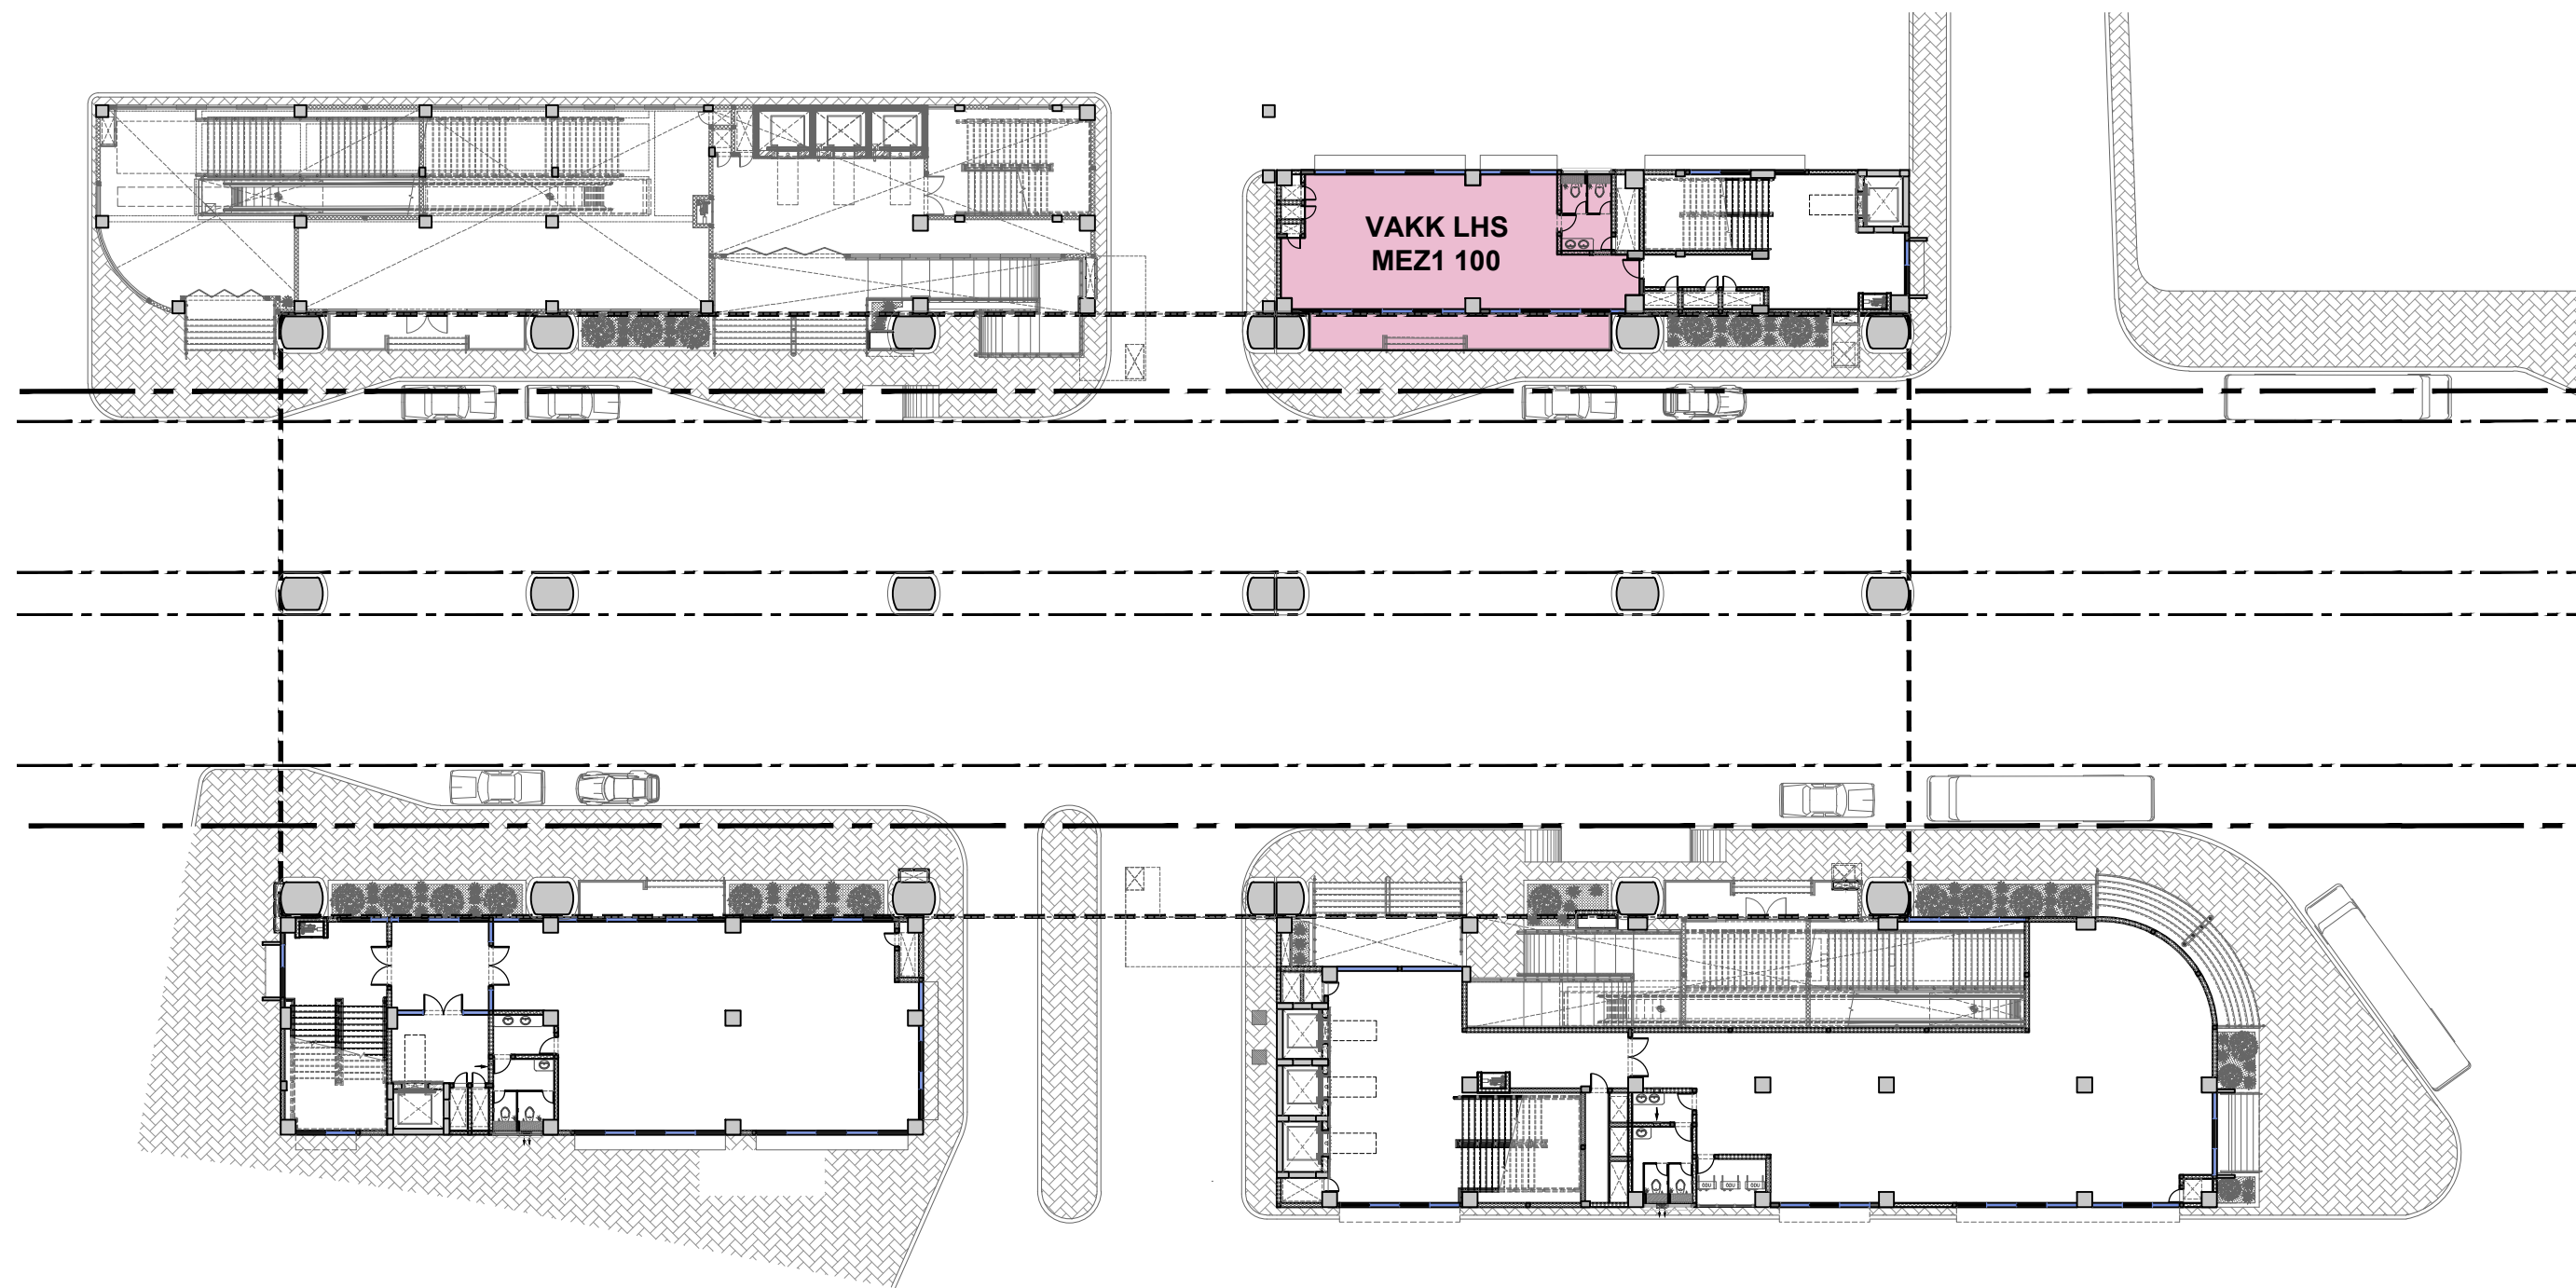

OFFICE/ COMMERCIAL:		
CODE	AREA	
VAKK LHS MEZ1 100	1508 Sq.ft	

	AVAILABLE KIOSK/ SHOP
	SOLD OUT KIOSK/ SHOP
	AVAILABLE OFFICE/ COMMERCIAL SPACE
	SOLD OUT OFFICE/ COMMERCIAL SPACE

GENERAL NOTES:

ALL DIMENSIONS ARE IN MILLIMETERS.

**Kochi Metro Rail Limited,**  
( A joint venture company of Govt. of India & Govt. of Kerala)  
KMRL, 4th Floor,  
JLN Stadium Metro Station, Kaloor,  
Ernakulam. Pin: 682 017  
Phone : 0484-282 6700  
Fax : 0484-238 0686  
Email- [contactus@kmrl.co.in](mailto:contactus@kmrl.co.in)



KOCHI METRO RAIL LIMITED

KOCHI METRO RAIL LTD.

TITLE :  <b>VADAKKEKOTTA</b>  MEZZANINE 1 LEVEL  Dwg. FLOOR PLAN	SHEET NO	SHEET SIZE
	01 of 01	<b>A3</b>
	SCALE: 1 : 150	
	DRAWN DATE: 11.07.2022	