


TO ALUVA

TO PETTA

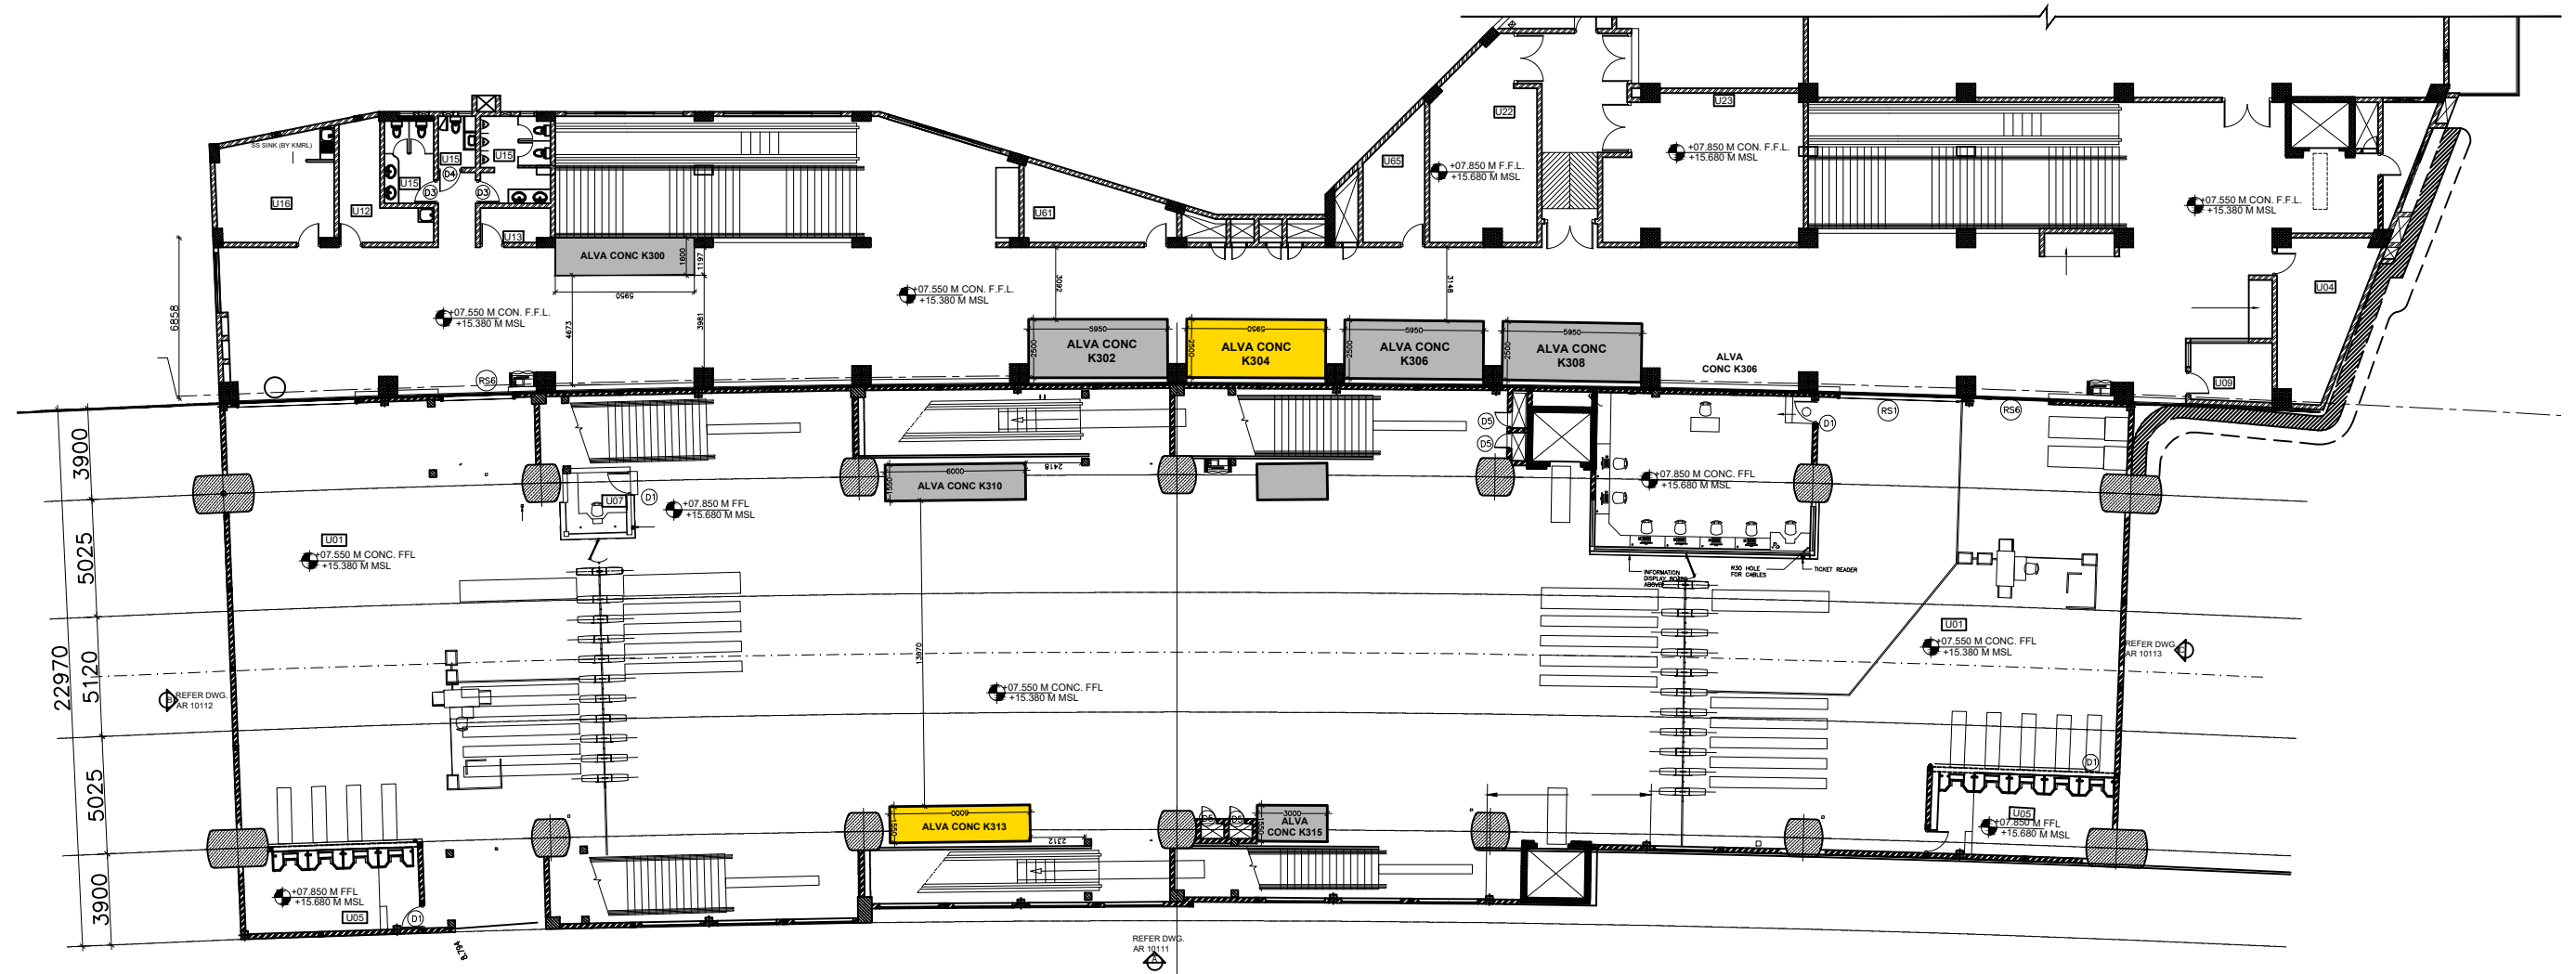

KIOSK/ SHOP:

CODE	AREA
ALVA CONC K304	160 Sq.ft
ALVA CONC K313	100 Sq.ft

	AVAILABLE KIOSK/ SHOP
	SOLD OUT KIOSK/ SHOP
	AVAILABLE OFFICE/ COMMERCIAL SPACE
	SOLD OUT OFFICE/ COMMERCIAL SPACE

GENERAL NOTES:

ALL DIMENSIONS ARE IN MILLIMETERS.

Kochi Metro Rail Limited,
(A joint venture company of Govt. of India & Govt. of Kerala)
KMRL, 4th Floor,
JLN Stadium Metro Station, Kaloor,
Ernakulam. Pin: 682 017
Phone : 0484-282 6700
Fax : 0484-238 0686
Email- contactus@kmrl.co.in



KOCHI METRO RAIL LTD.

TITLE :

ALUVA
CONCOURSE LEVEL

Dwg. FLOOR PLAN

SHEET NO/SHEET SIZE	
01	A3
SCALE:	
1:300	
DRAWN DATE:	
02.07.2022	