


CODE	AREA
ALVA LHS STRT K201	50 Sq.ft
ALVA LHS STRT K202	50 Sq.ft
ALVA LHS STRT K203	50 Sq.ft
ALVA LHS STRT K204	50 Sq.ft


<div>GENERAL NOTES:</div> <div>ALL DIMENSIONS ARE IN MILLIMETERS.</div>	<div>Kochi Metro Rail Limited,</div> <div>( A joint venture company of Govt. of India &amp; Govt. of Kerala)</div> <div>KMRL, 4th Floor,</div> <div>JLN Stadium Metro Station, Kaloor,</div> <div>Ernakulam. Pin: 682 017</div> <div>Phone : 0484-282 6700</div> <div>Fax : 0484-238 0686</div> <div>Email- <a href="mailto:contactus@kmrl.co.in">contactus@kmrl.co.in</a></div> <div></div> <div>KOCHI METRO RAIL LIMITED</div>	KOCHI METRO RAIL LTD.			
		TITLE :  ALUVA  STREET LEVEL - OUTSIDE STATION (BANK ROAD/SH 16 SIDE )		SHEET NO	SHEET SIZE
				01 of 01	<b>A3</b>
				SCALE: 1:200	
		Dwg.	PROPERTY DEVELOPMENT	DRAWN DATE: 16.11.2021	

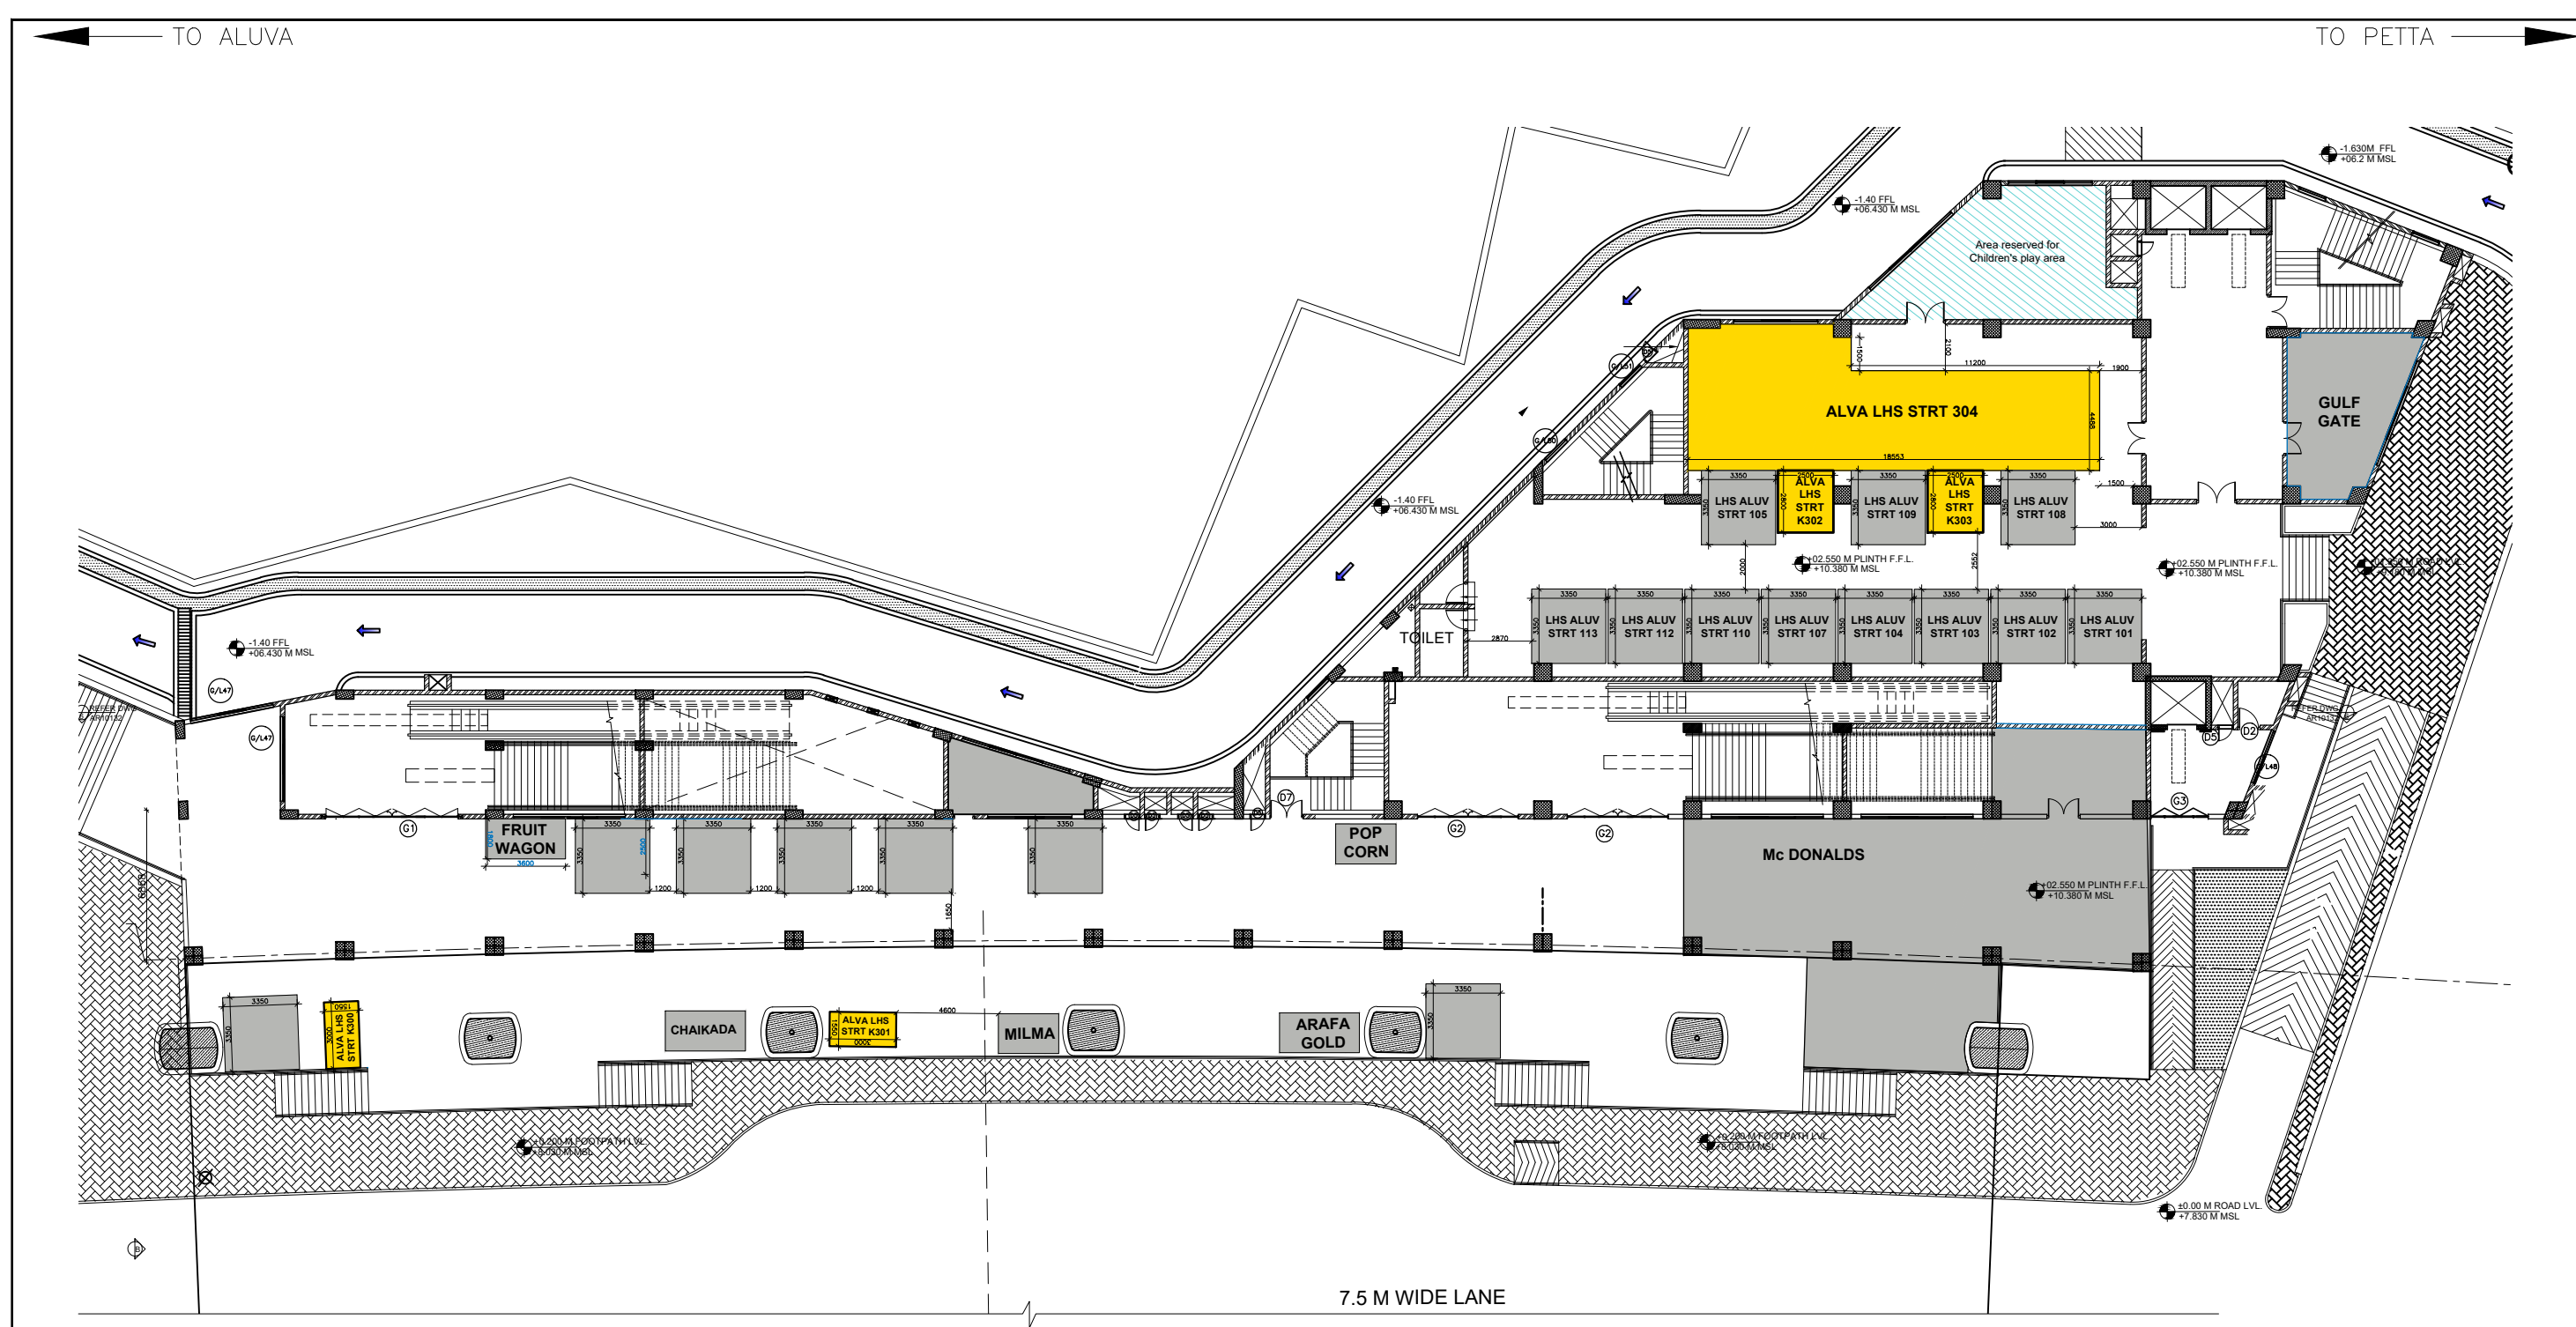

CODE	AREA
ALVA LHS STRT K300	50 Sq.ft
ALVA LHS STRT K301	50 Sq.ft
ALVA LHS STRT K302	75 Sq.ft
ALVA LHS STRT K303	75 Sq.ft
ALVA LHS STRT 304	1055 Sq.ft

TO ALUVA

TO PETTA

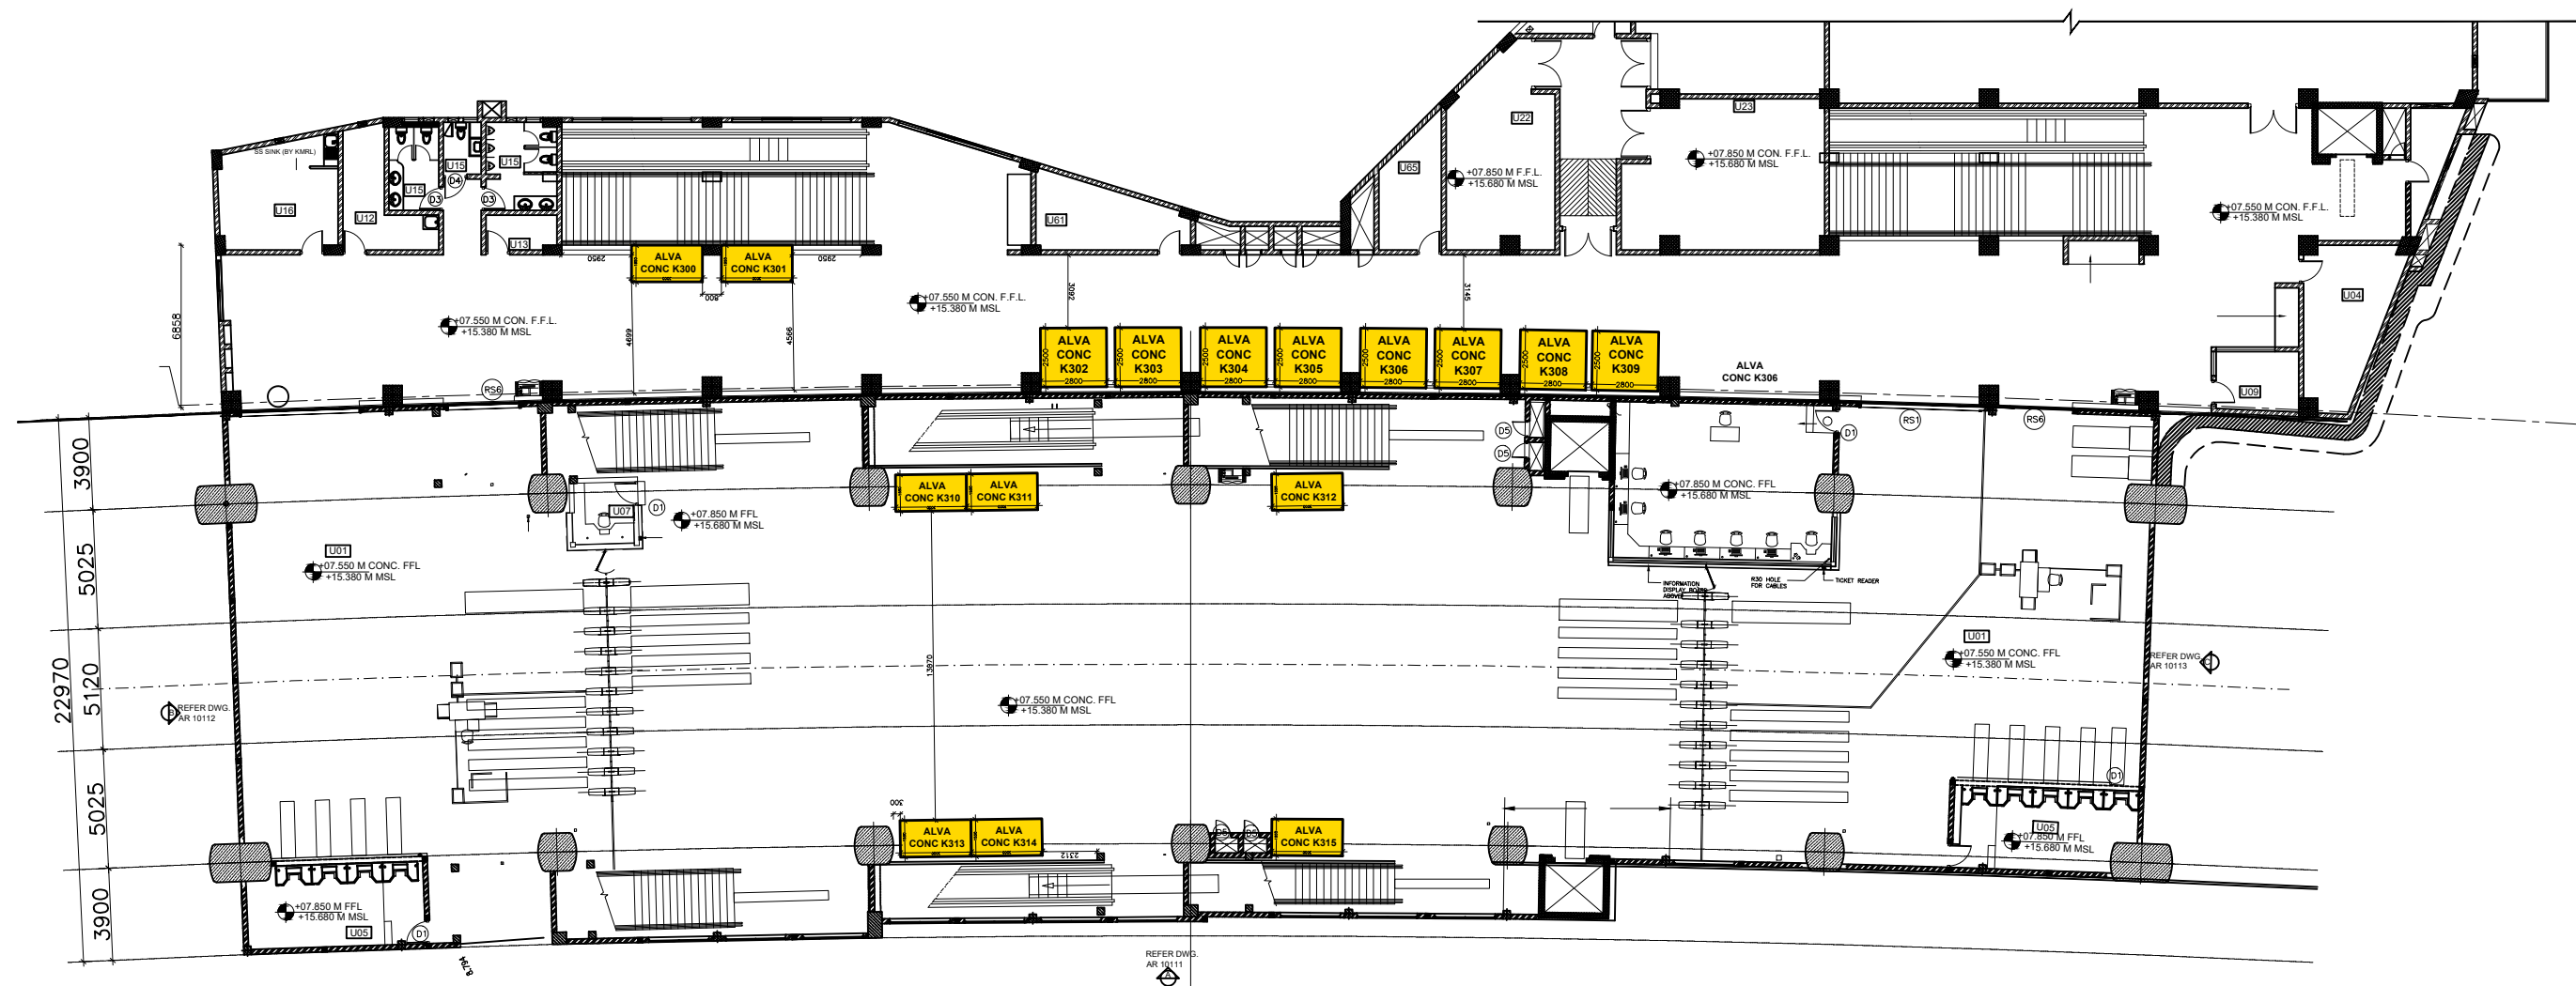

CODE	AREA
ALVA CONC K300	50 Sq.ft
ALVA CONC K301	50 Sq.ft
ALVA CONC K302	75 Sq.ft
ALVA CONC K303	75 Sq.ft
ALVA CONC K304	75 Sq.ft

CODE	AREA
ALVA CONC K305	75 Sq.ft
ALVA CONC K307	75 Sq.ft
ALVA CONC K308	75 Sq.ft
ALVA CONC K309	75 Sq.ft
ALVA CONC K310	50 Sq.ft

CODE	AREA
ALVA CONC K311	50 Sq.ft
ALVA CONC K312	50 Sq.ft
ALVA CONC K313	50 Sq.ft
ALVA CONC K314	50 Sq.ft
ALVA CONC K315	50 Sq.ft

#### GENERAL NOTES:

ALL DIMENSIONS ARE IN MILLIMETERS.

**Kochi Metro Rail Limited,**  
(A joint venture company of Govt. of India & Govt. of Kerala)  
KMRL, 4th Floor,  
JLN Stadium Metro Station, Kaloor,  
Ernakulam. Pin: 682 017  
Phone : 0484-282 6700  
Fax : 0484-238 0686  
Email- [contactus@kmrl.co.in](mailto:contactus@kmrl.co.in)



**KOCHI METRO RAIL LTD.**

TITLE :

**ALUVA**

**CONCOURSE LEVEL**

Dwg.

FLOOR PLAN

SHEET NO/SHEET SIZE

**01 A3**

SCALE:  
1:300

DRAWN DATE:  
16.11.2021