

← TO ALUVA

TO PETTA →


OFFICE/ COMMERCIAL:

CODE

AREA

ALVA LHS PD3 - 300

9654 Sq.ft

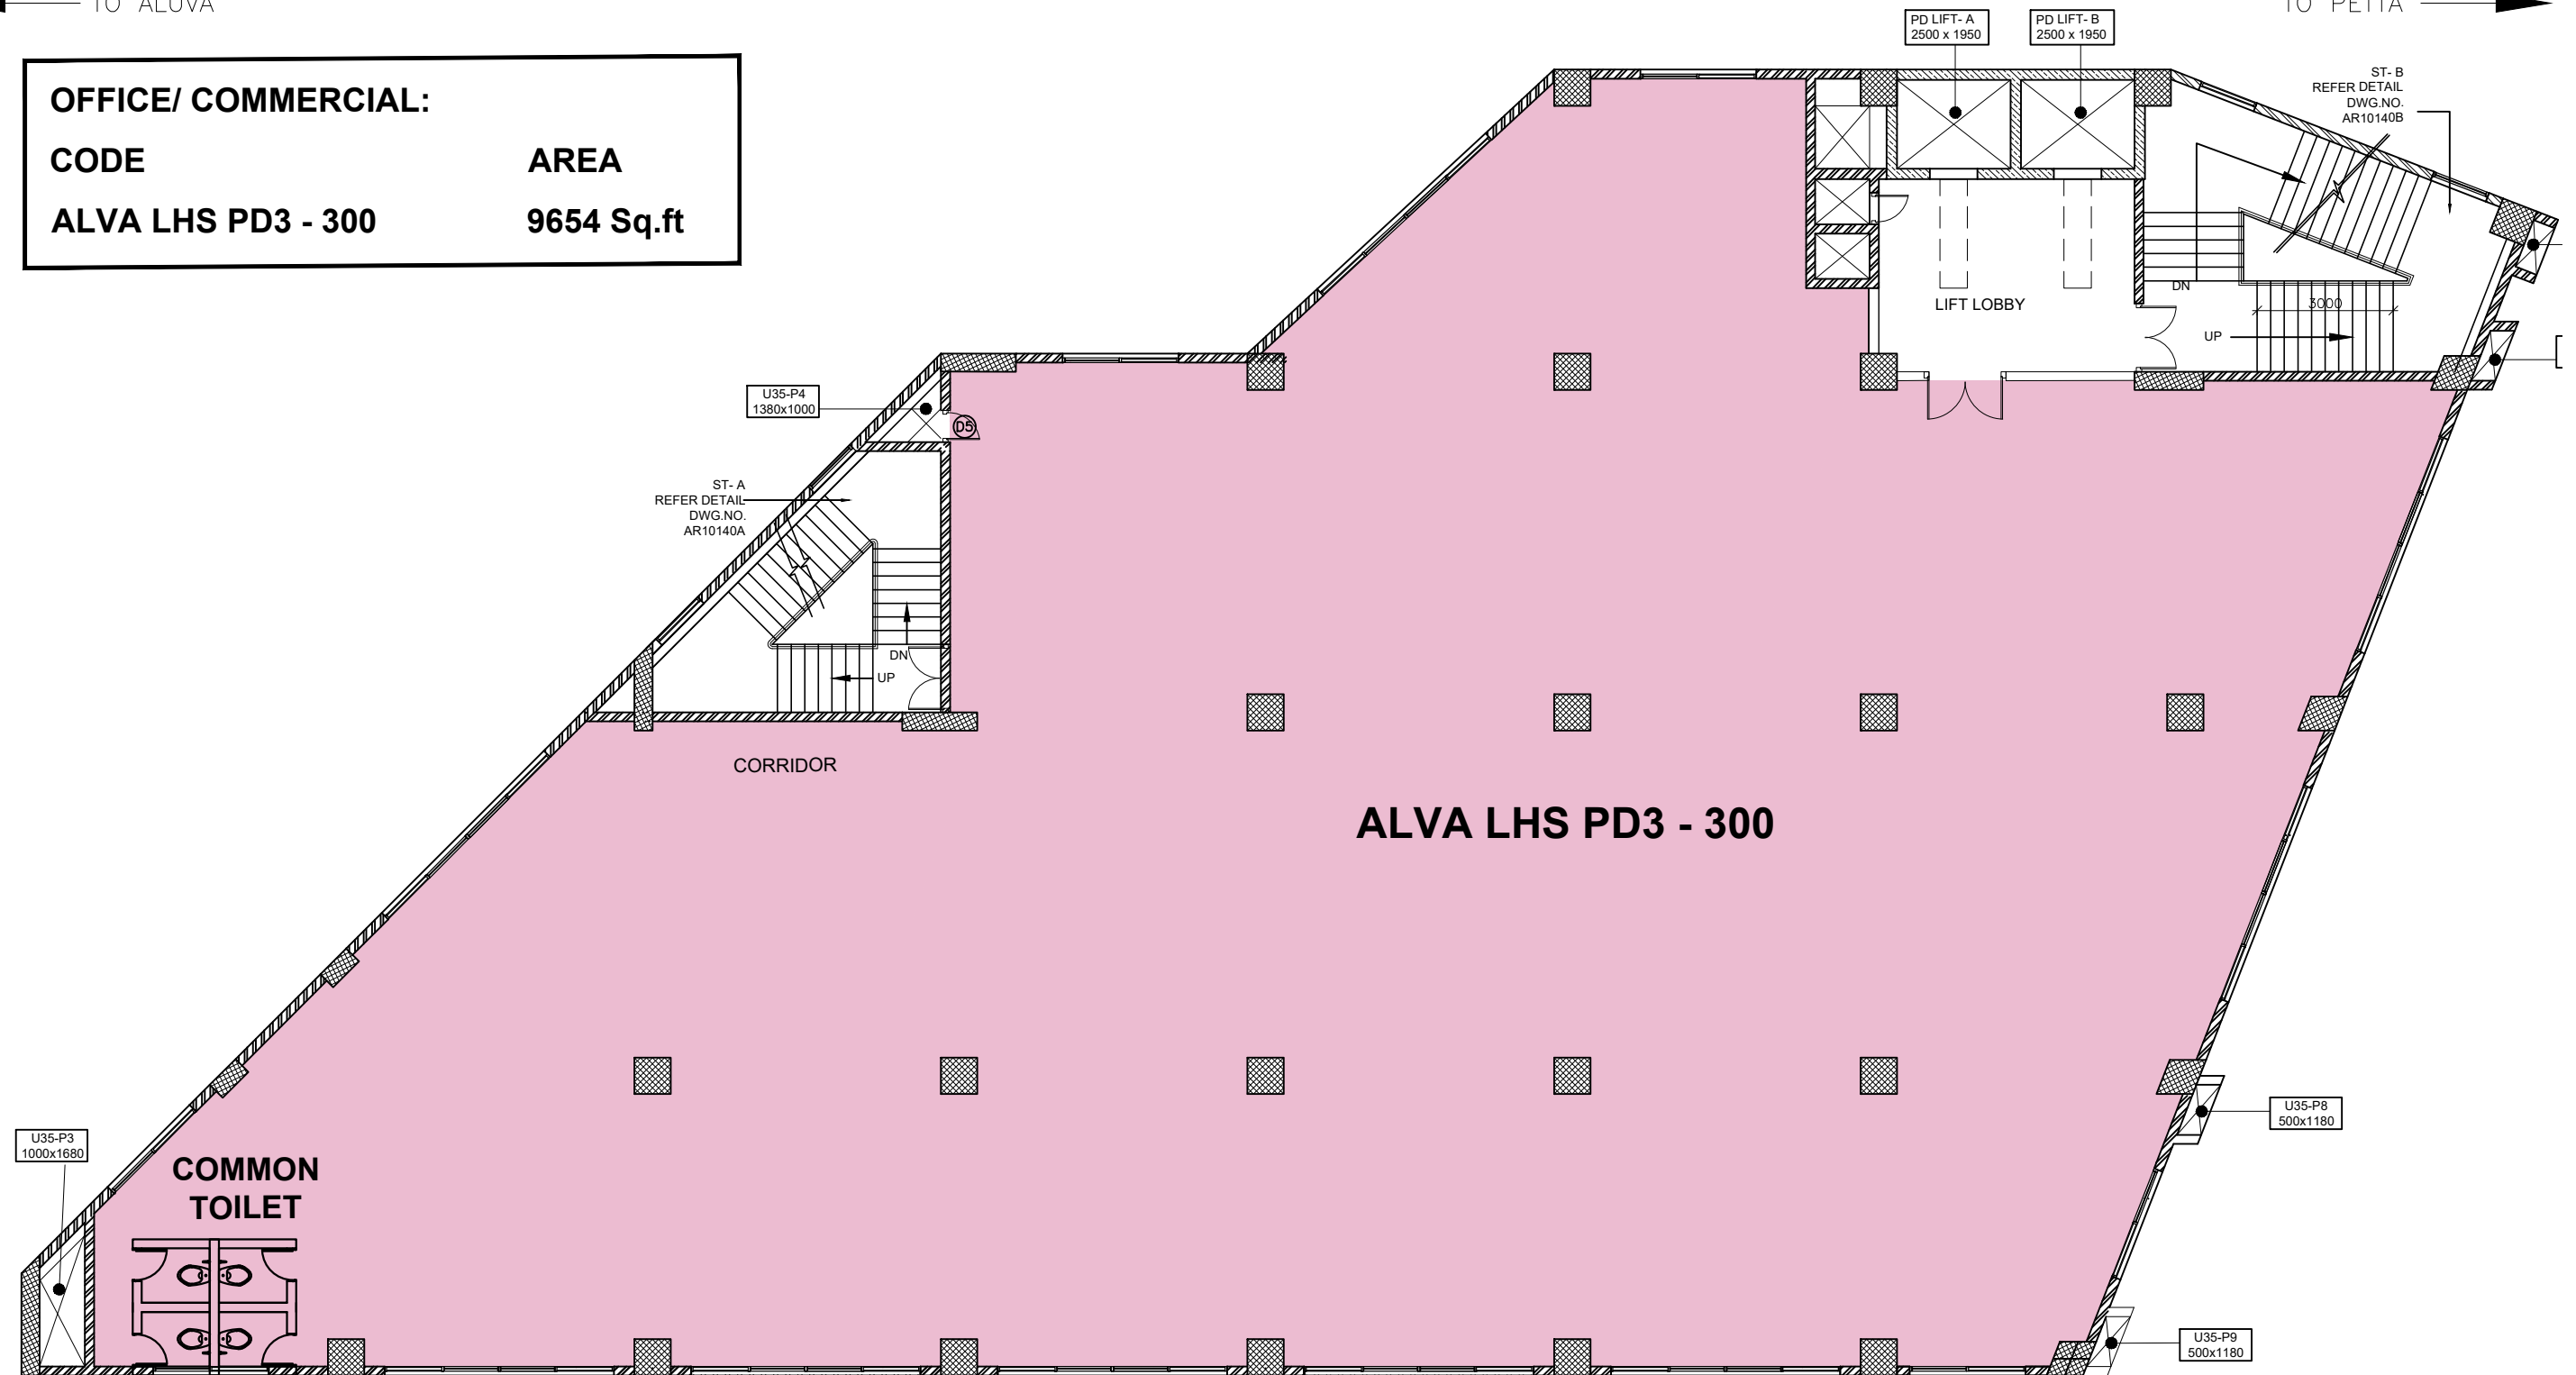

PROPERTY  
DEVELOPMENT- 3



+26.760 M PD3 LVL.  
+34.590 M MSL

	AVAILABLE KIOSK/ SHOP
	SOLD OUT KIOSK/ SHOP
	AVAILABLE OFFICE/ COMMERCIAL SPACE
	SOLD OUT OFFICE/ COMMERCIAL SPACE

GENERAL NOTES:

ALL DIMENSIONS ARE IN MILLIMETERS.

**Kochi Metro Rail Limited,**  
( A joint venture company of Govt. of India & Govt. of Kerala)  
KMRL, 4th Floor,  
JLN Stadium Metro Station, Kaloor,  
Ernakulam. Pin: 682 017  
Phone : 0484-282 6700  
Fax : 0484-238 0686  
Email- [contactus@kmrl.co.in](mailto:contactus@kmrl.co.in)



**KOCHI METRO RAIL LTD.**

TITLE :

**ALUVA**

**PROPERTY DEVELOPMENT 3**

Dwg.

**FLOOR PLAN**

SHEET NO	SHEET SIZE
01 of 01	<b>A3</b>
SCALE:	
1 : 150	
DRAWN DATE:	
05.07.2022	