


← TO ALUVA

TO THRIKUPITHURA TERMINAL →

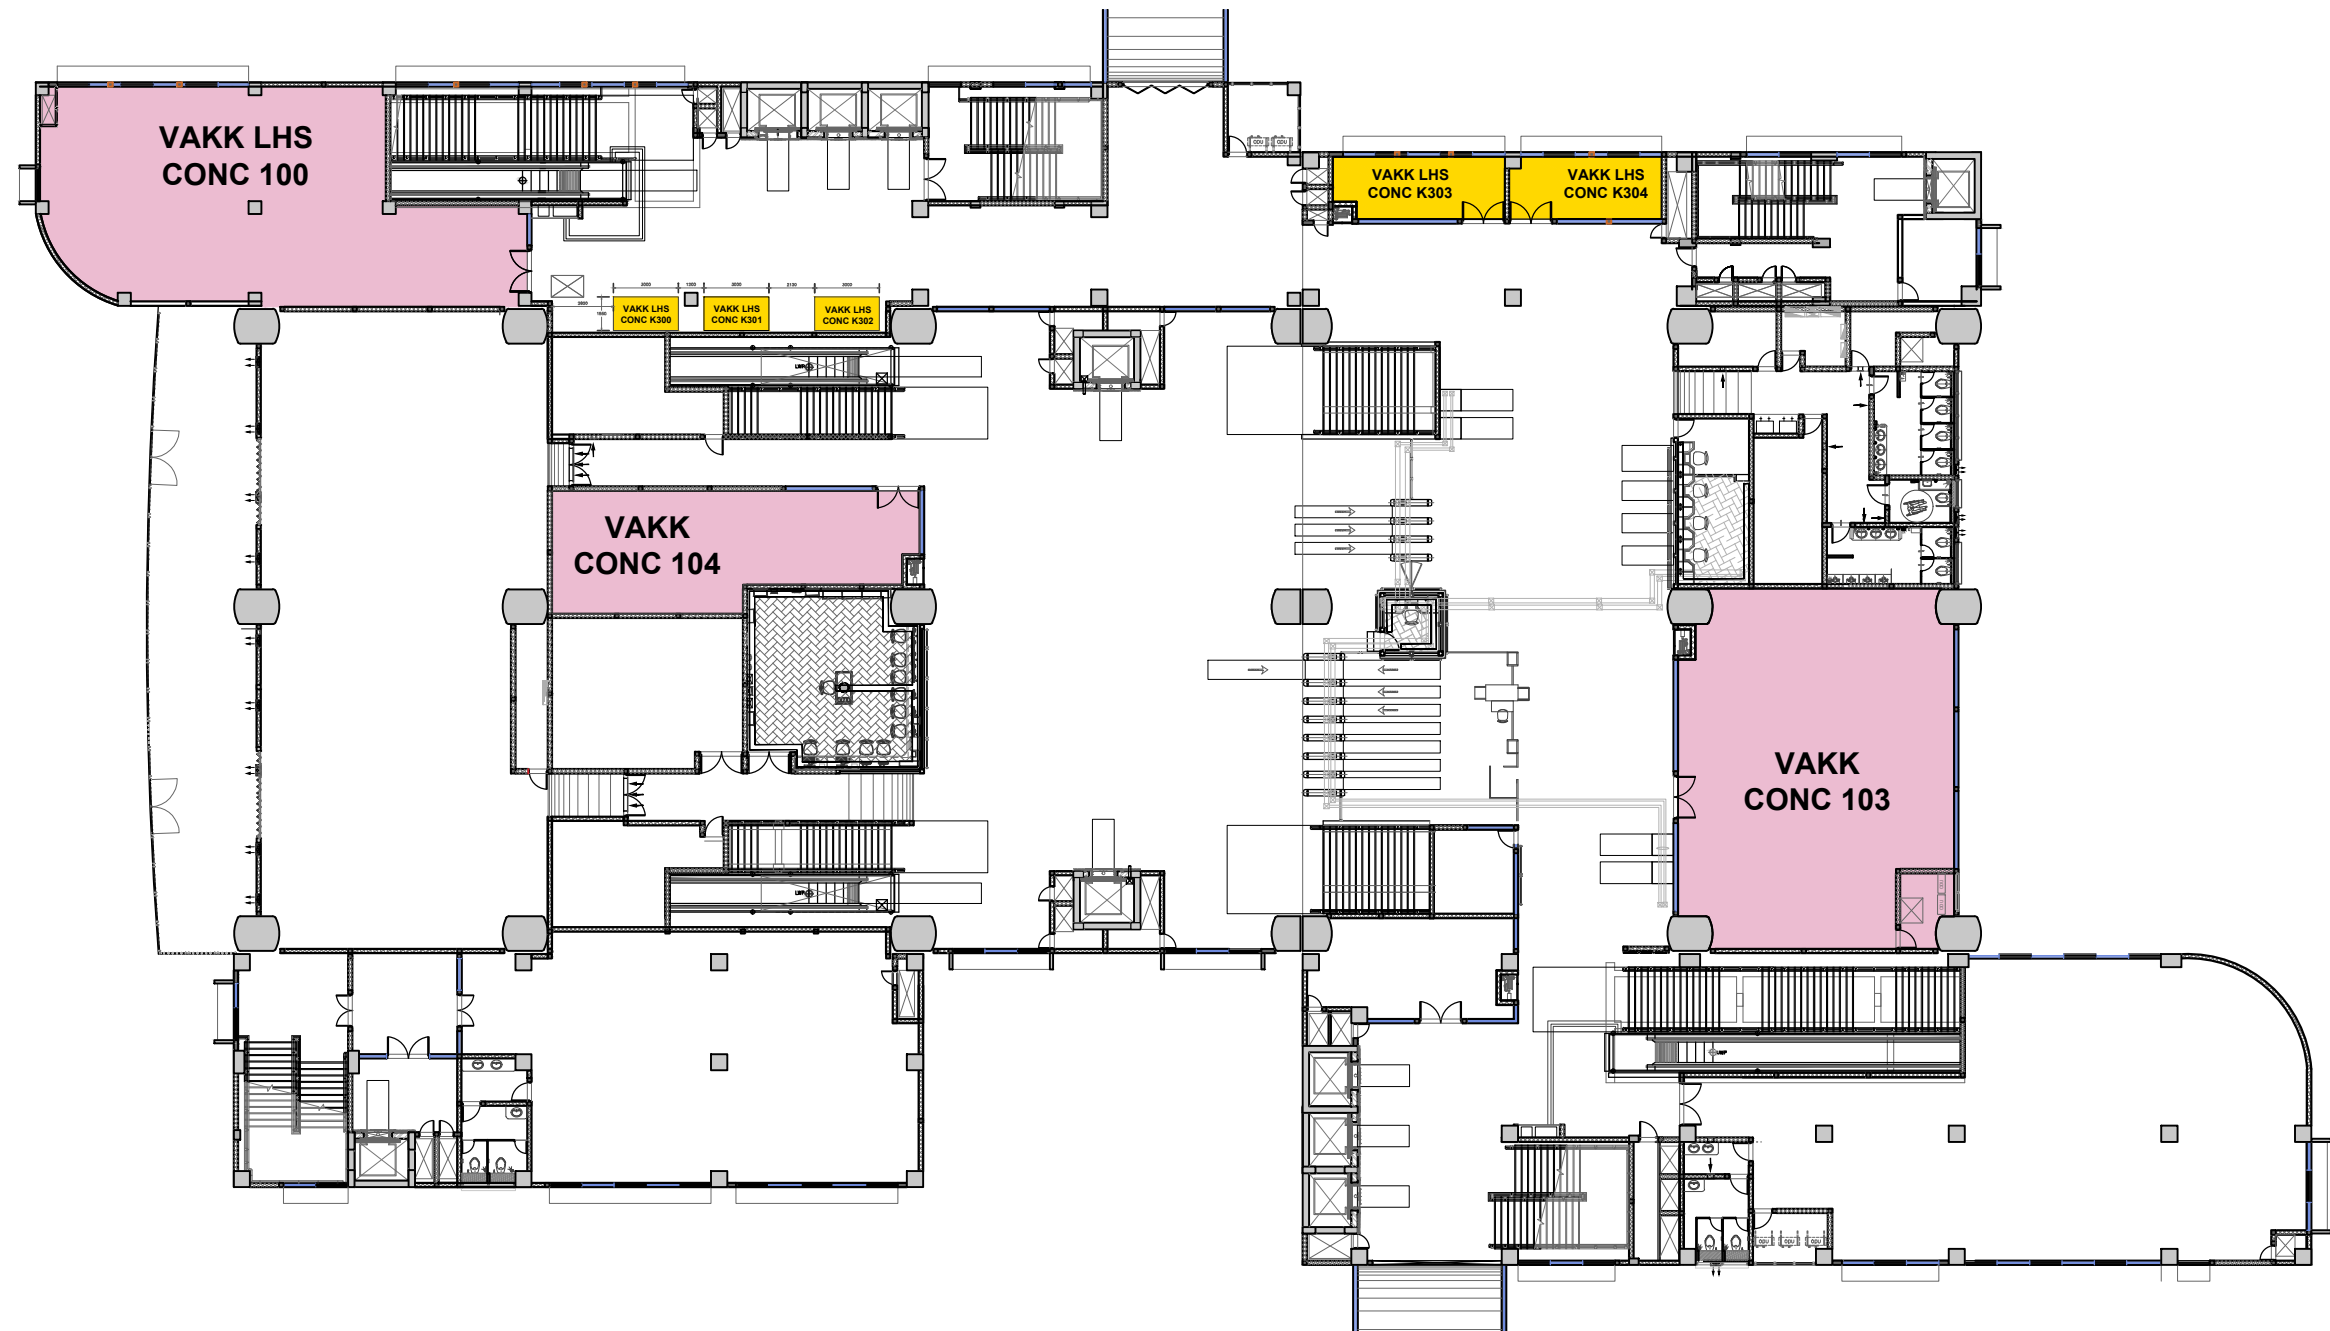

KIOSK/ SHOP:

CODE	AREA
VAKK LHS CONC K300	50 Sq.ft
VAKK LHS CONC K301	50 Sq.ft
VAKK LHS CONC K302	50 Sq.ft
VAKK LHS CONC K303	239 Sq.ft
VAKK LHS CONC K304	218 Sq.ft

OFFICE/ COMMERCIAL:

CODE	AREA
VAKK LHS CONC 100	1990 Sq.ft
VAKK CONC 103	2208 Sq.ft
VAKK CONC 104	914 Sq.ft

	AVAILABLE KIOSK/ SHOP
	SOLD OUT KIOSK/ SHOP
	AVAILABLE OFFICE/ COMMERCIAL SPACE
	SOLD OUT OFFICE/ COMMERCIAL SPACE

GENERAL NOTES:

ALL DIMENSIONS ARE IN MILLIMETERS.

Kochi Metro Rail Limited,
(A joint venture company of Govt. of India & Govt. of Kerala)
KMRL, 4th Floor,
JLN Stadium Metro Station, Kaloor,
Ernakulam. Pin: 682 017
Phone : 0484-282 6700
Fax : 0484-238 0686
Email- contactus@kmrl.co.in



KOCHI METRO RAIL LTD.

TITLE :

VADAKKEKOTTA
CONCOURSE LEVEL

Dwg.

FLOOR PLAN

SHEET NO	SHEET SIZE
01 of 01	A3
SCALE:	
1 : 150	
DRAWN DATE:	
12.07.2022	