


TO ALUVA

TO PETTA

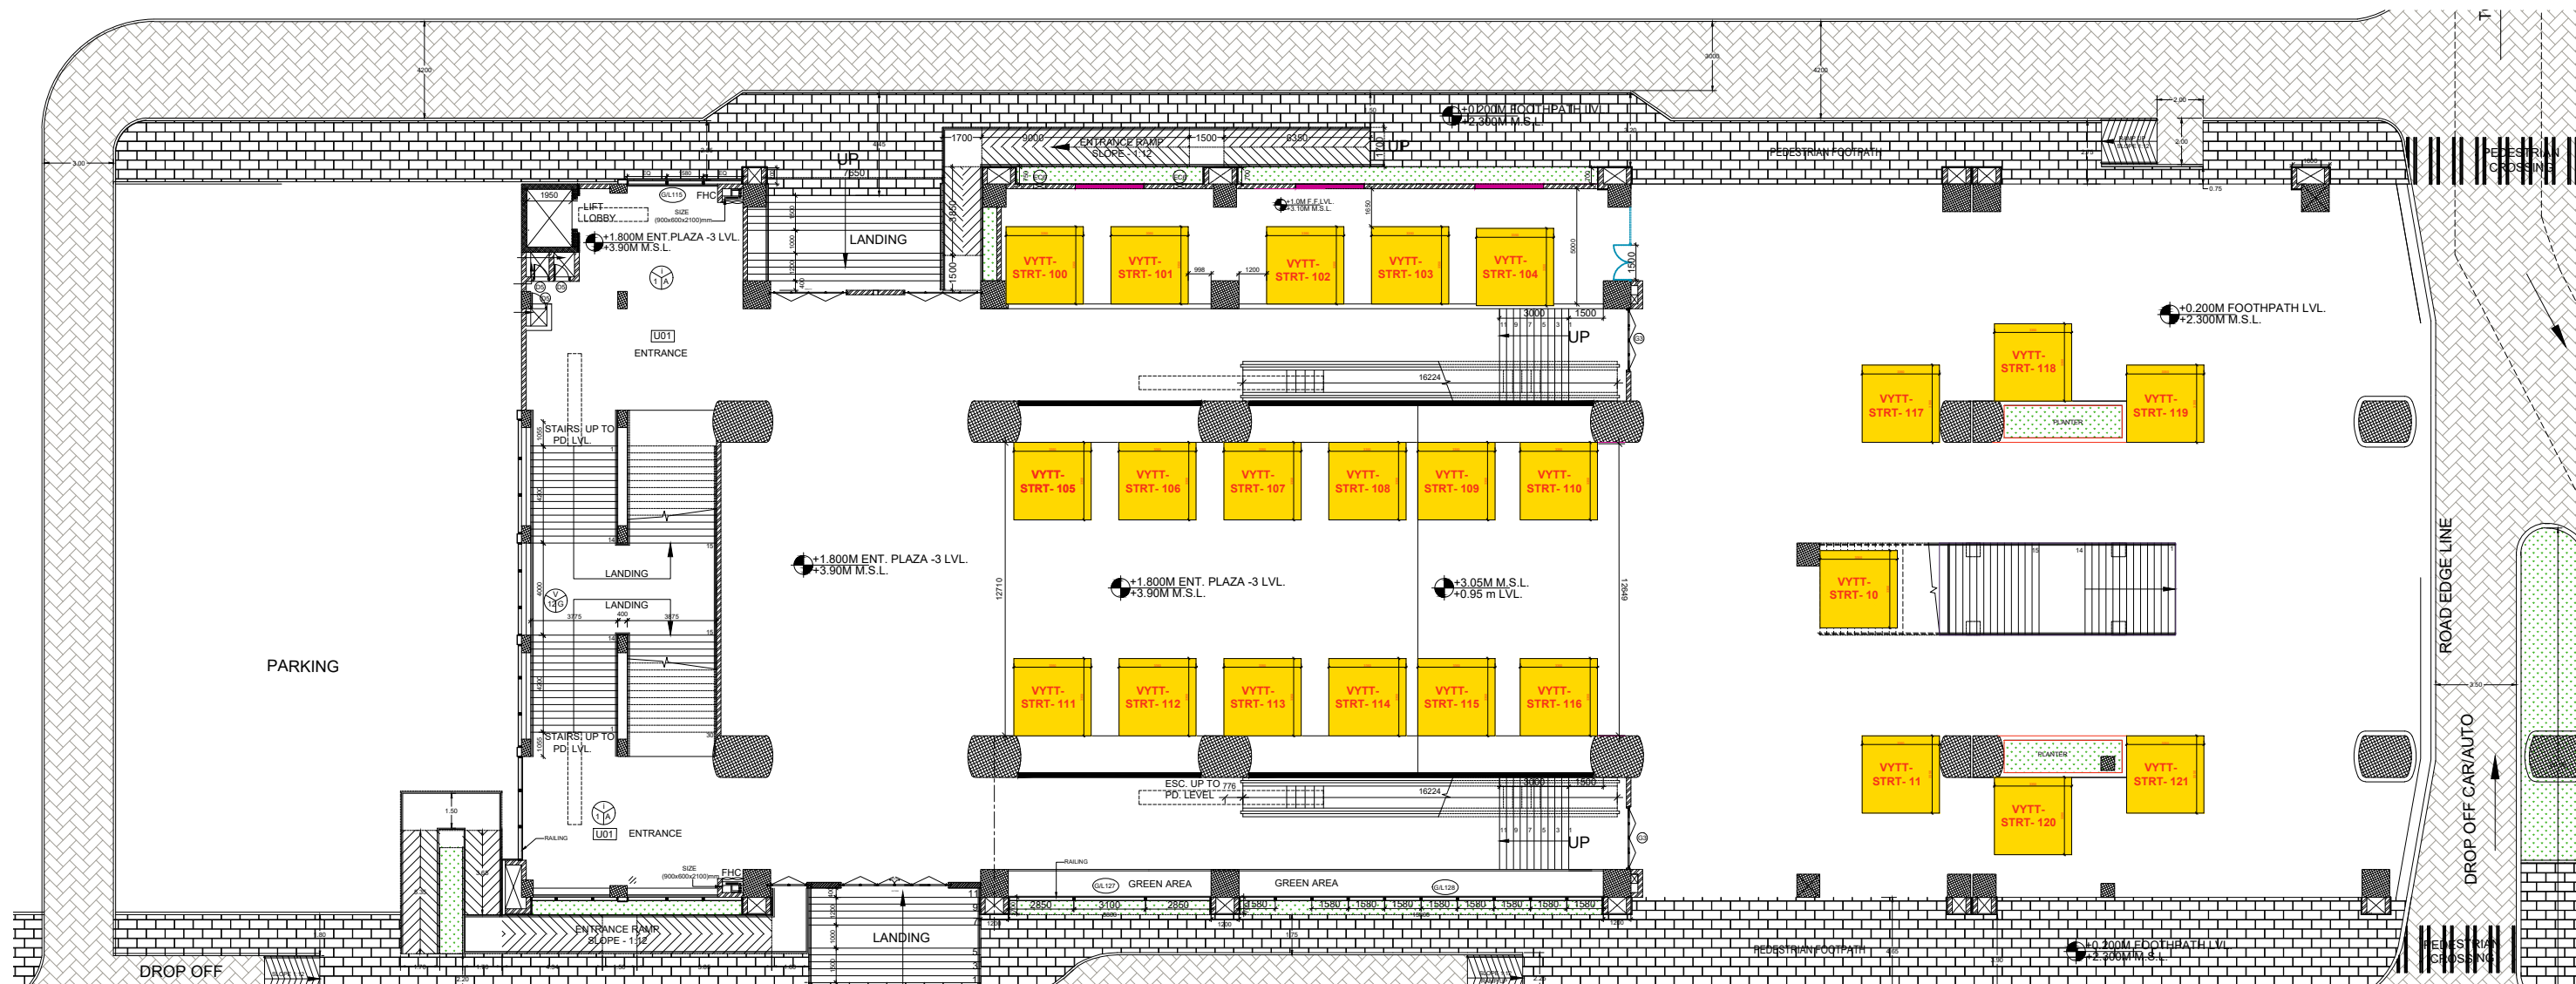

Number	Area
VYTT-STRT-10	120 Sq.ft
VYTT-STRT-11	120 Sq.ft
VYTT-STRT-100	120 Sq.ft
VYTT-STRT-101	120 Sq.ft
VYTT-STRT-102	120 Sq.ft
VYTT-STRT-103	120 Sq.ft
VYTT-STRT-104	120 Sq.ft
VYTT-STRT-105	120 Sq.ft

Number	Area
VYTT-STRT-106	120 Sq.ft
VYTT-STRT-107	120 Sq.ft
VYTT-STRT-108	120 Sq.ft
VYTT-STRT-109	120 Sq.ft
VYTT-STRT-110	120 Sq.ft
VYTT-STRT-111	120 Sq.ft
VYTT-STRT-112	120 Sq.ft
VYTT-STRT-113	120 Sq.ft

Number	Area
VYTT-STRT-114	120 Sq.ft
VYTT-STRT-115	120 Sq.ft
VYTT-STRT-116	120 Sq.ft
VYTT-STRT-117	120 Sq.ft
VYTT-STRT-118	120 Sq.ft
VYTT-STRT-119	120 Sq.ft
VYTT-STRT-120	120 Sq.ft
VYTT-STRT-121	120 Sq.ft

GENERAL NOTES:

ALL DIMENSIONS ARE IN MILLIMETERS.

Kochi Metro Rail Limited,  
(A joint venture company of Govt. of India & Govt. of Kerala)  
4th Floor, JLN Stadium Metro Station  
Kaloor  
Kochi Kerala-682017  
Phone: 91-484-2846700  
Fax: 0484 2970810  
Email- contactus@kmrl.co.in



KOCHI METRO RAIL LTD.

TITLE :

VYTTILA

STREET LEVEL

Dwg.

PROPERTY DEVELOPMENT

SHEET NO SHEET SIZE

01 of 01 **A3**

SCALE: Rev.  
1 : 400

DRAWN DATE:  
24.09.2021