


TO ALUVA

TO PETTA

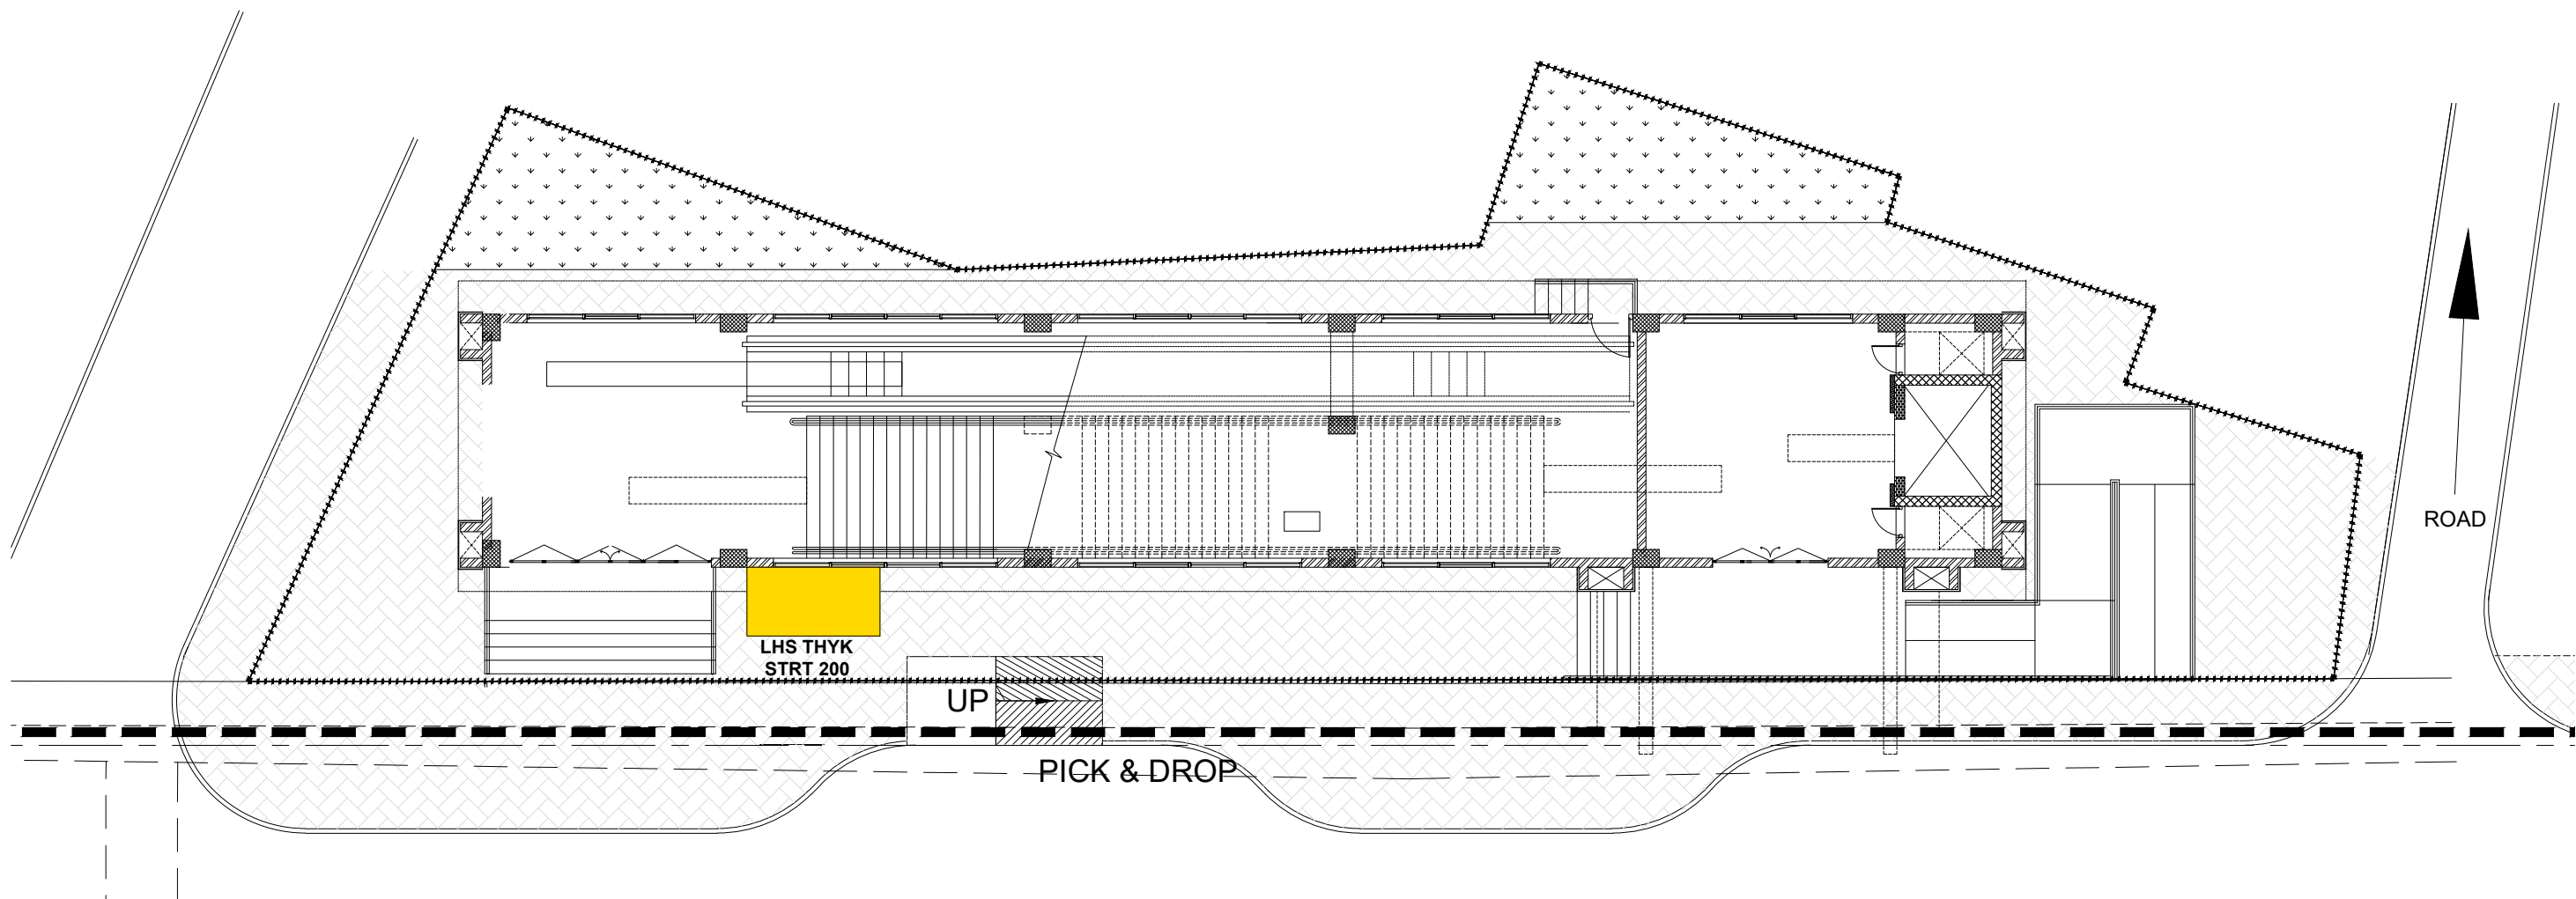

LHS THYK STRT 200 50 Sqft

GENERAL NOTES:

ALL DIMENSIONS ARE IN MILLIMETERS.

Kochi Metro Rail Limited,
(A joint venture company of Govt. of India & Govt. of Kerala)
KMRL, 4th Floor,
JLN Stadium Metro Station, Kaloor,
Ernakulam. Pin: 682 017
Phone : 0484-282 6700
Fax : 0484-238 0686
Email- contactus@kmrl.co.in



KOCHI METRO RAIL LTD.

TITLE :		SHEET NO	SHEET SIZE
THAIKOODAM		01 of 01	A3
LHS - STREET LEVEL		SCALE: 1 : 150	
Dwg.	PROPERTY DEVELOPMENT	DRAWN DATE: 29-09-2021	