


TO ALUVA

TO PETTA

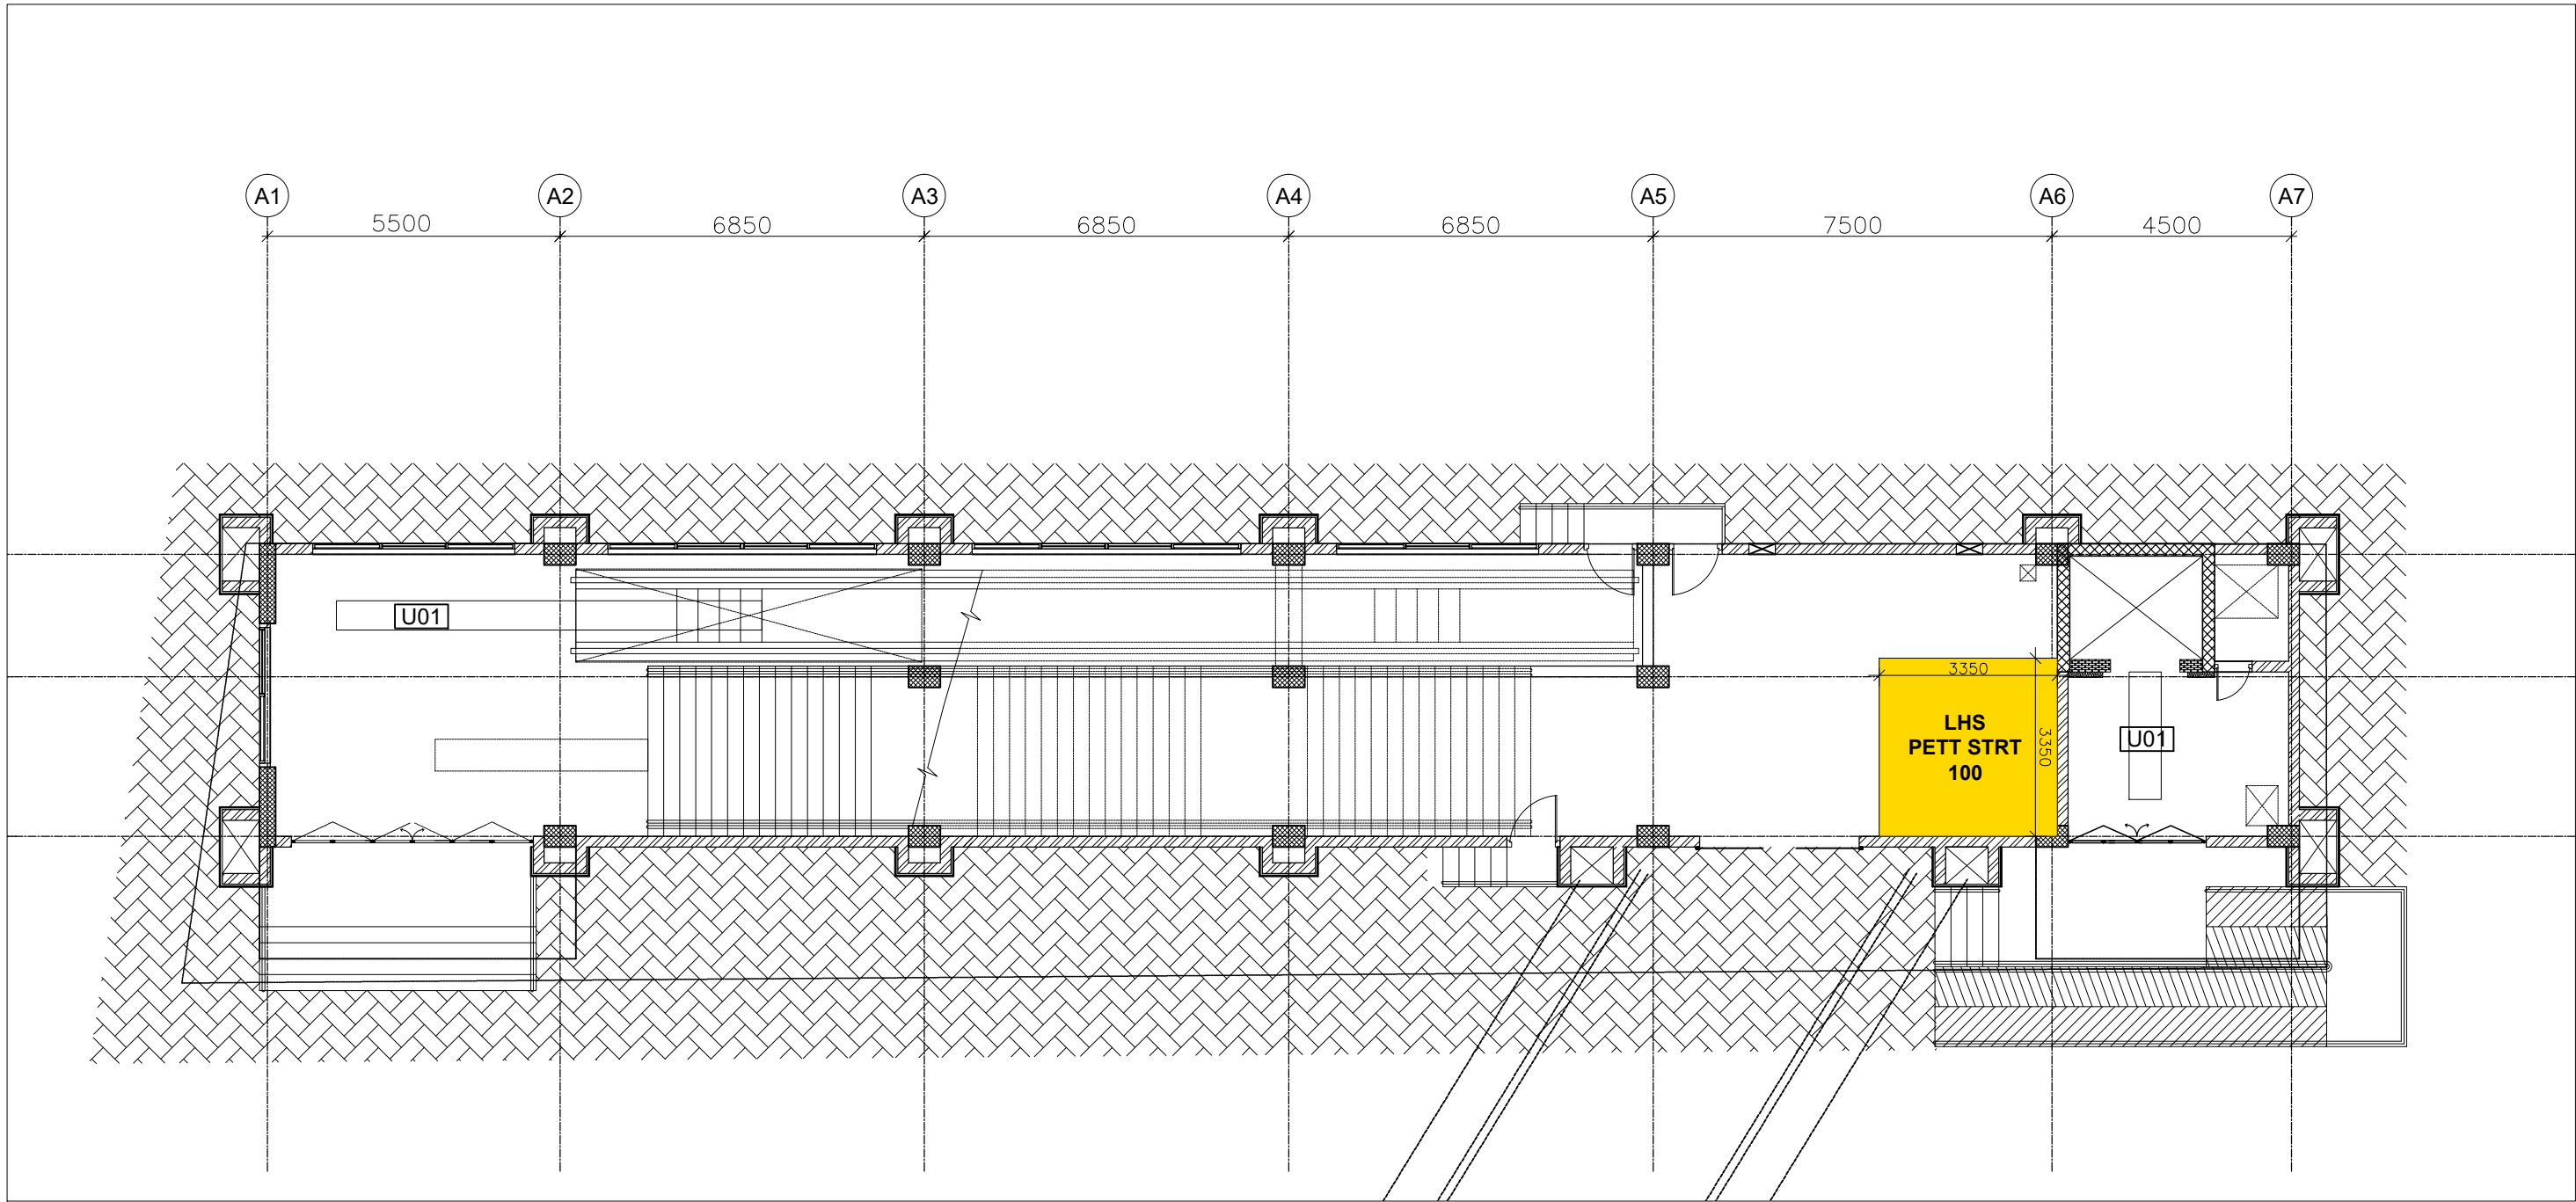

LHS PETT STRT 100 120 Sqft

GENERAL NOTES:

ALL DIMENSIONS ARE IN MILLIMETERS.

**Kochi Metro Rail Limited,**  
(A joint venture company of Govt. of India & Govt. of Kerala)  
KMRL, 4th Floor,  
JLN Stadium Metro Station, Kaloor,  
Ernakulam. Pin: 682 017  
Phone : 0484-282 6700  
Fax : 0484-238 0686  
Email- [contactus@kmrl.co.in](mailto:contactus@kmrl.co.in)



**KOCHI METRO RAIL LTD.**

TITLE :		SHEET NO	SHEET SIZE
PETTA		01 of 01	<b>A3</b>
LHS - STREET LEVEL		SCALE: 1 : 125	
Dwg. PROPERTY DEVELOPMENT		DRAWN DATE: 27-09-2021	