


TO ALUVA

TO PETTA

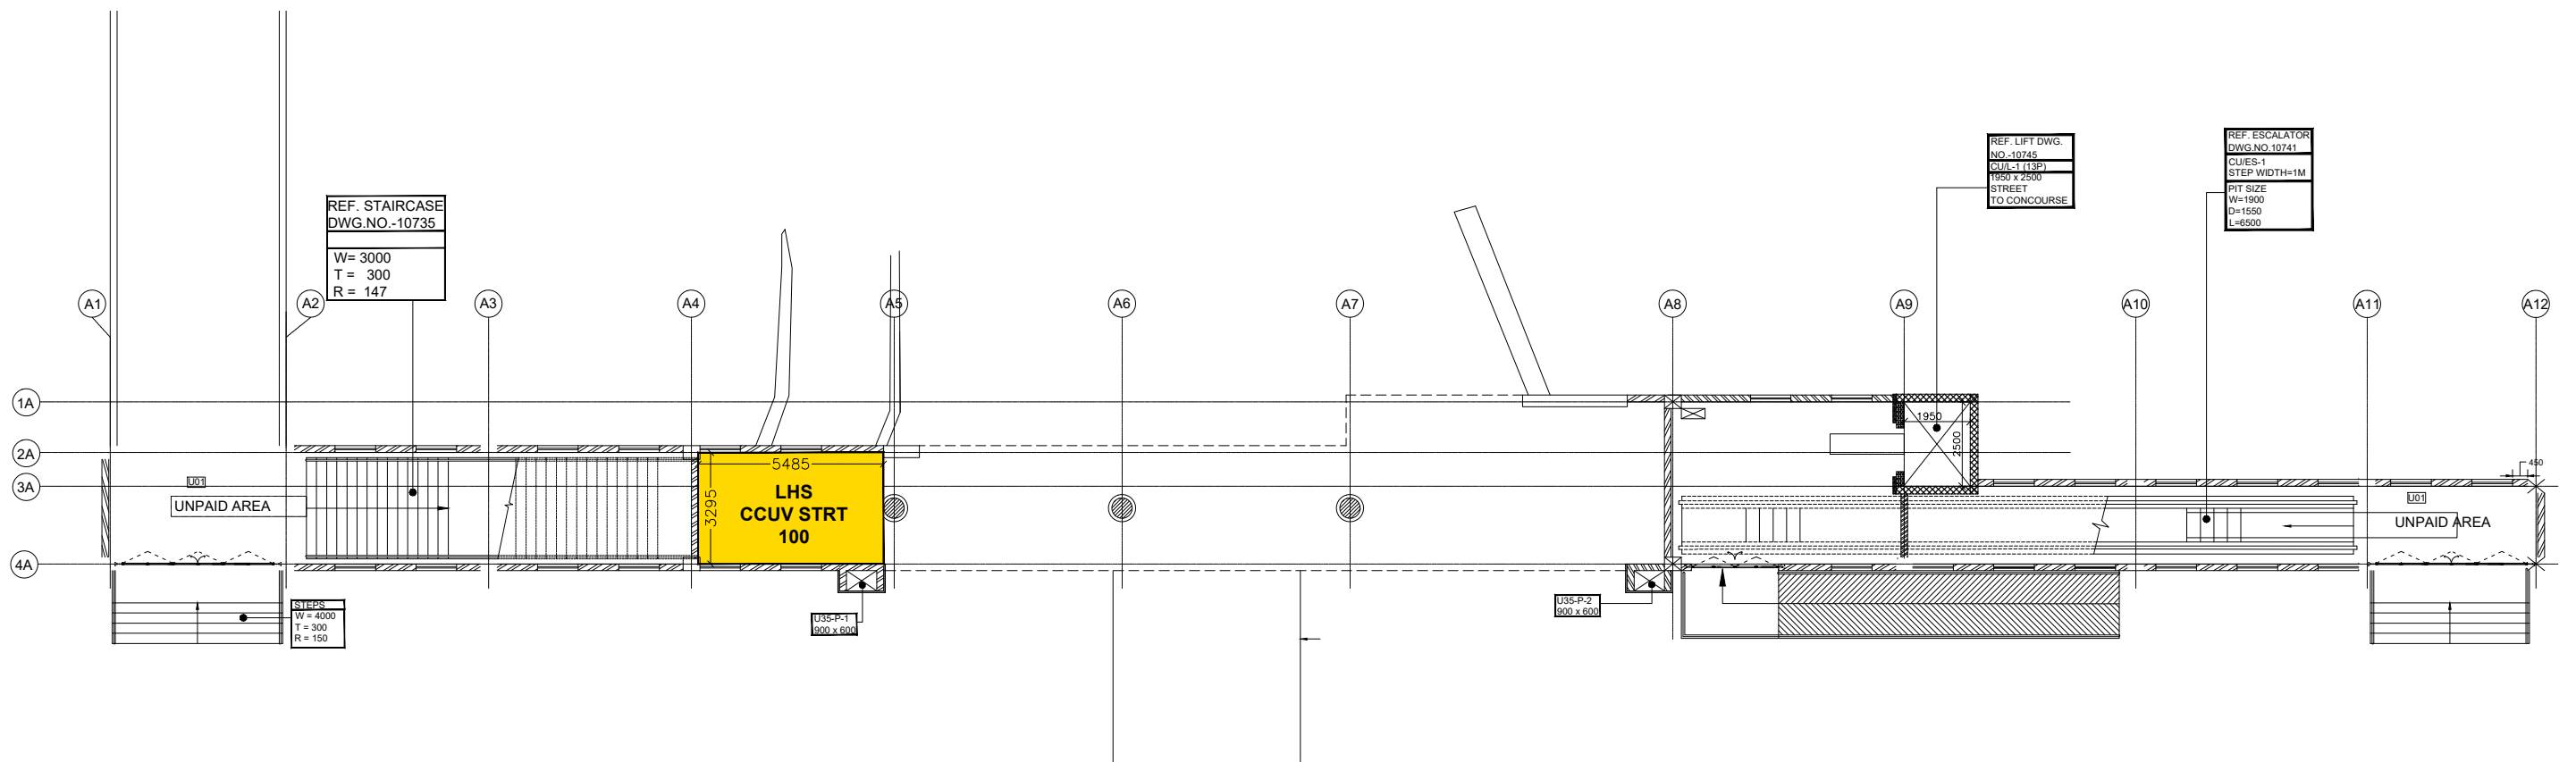

LHS CCUV STRT 100 194 Sqft

GENERAL NOTES:

ALL DIMENSIONS ARE IN MILLIMETERS.

Kochi Metro Rail Limited,  
( A joint venture company of Govt. of India & Govt. of Kerala)  
KMRL, 4th Floor,  
JLN Stadium Metro Station, Kaloor,  
Ernakulam. Pin: 682 017  
Phone : 0484-282 6700  
Fax : 0484-238 0686  
Email- contactus@kmrl.co.in



KOCHI METRO RAIL LTD.

TITLE :		SHEET NO	SHEET SIZE
COCHIN UNIVERSITY		01 of 01	A3
LHS - STREET LEVEL		SCALE: 1 : 200	
Dwg. PROPERTY DEVELOPMENT		DRAWN DATE: 13-09-2021	