


TO ALUVA

TO PETTA

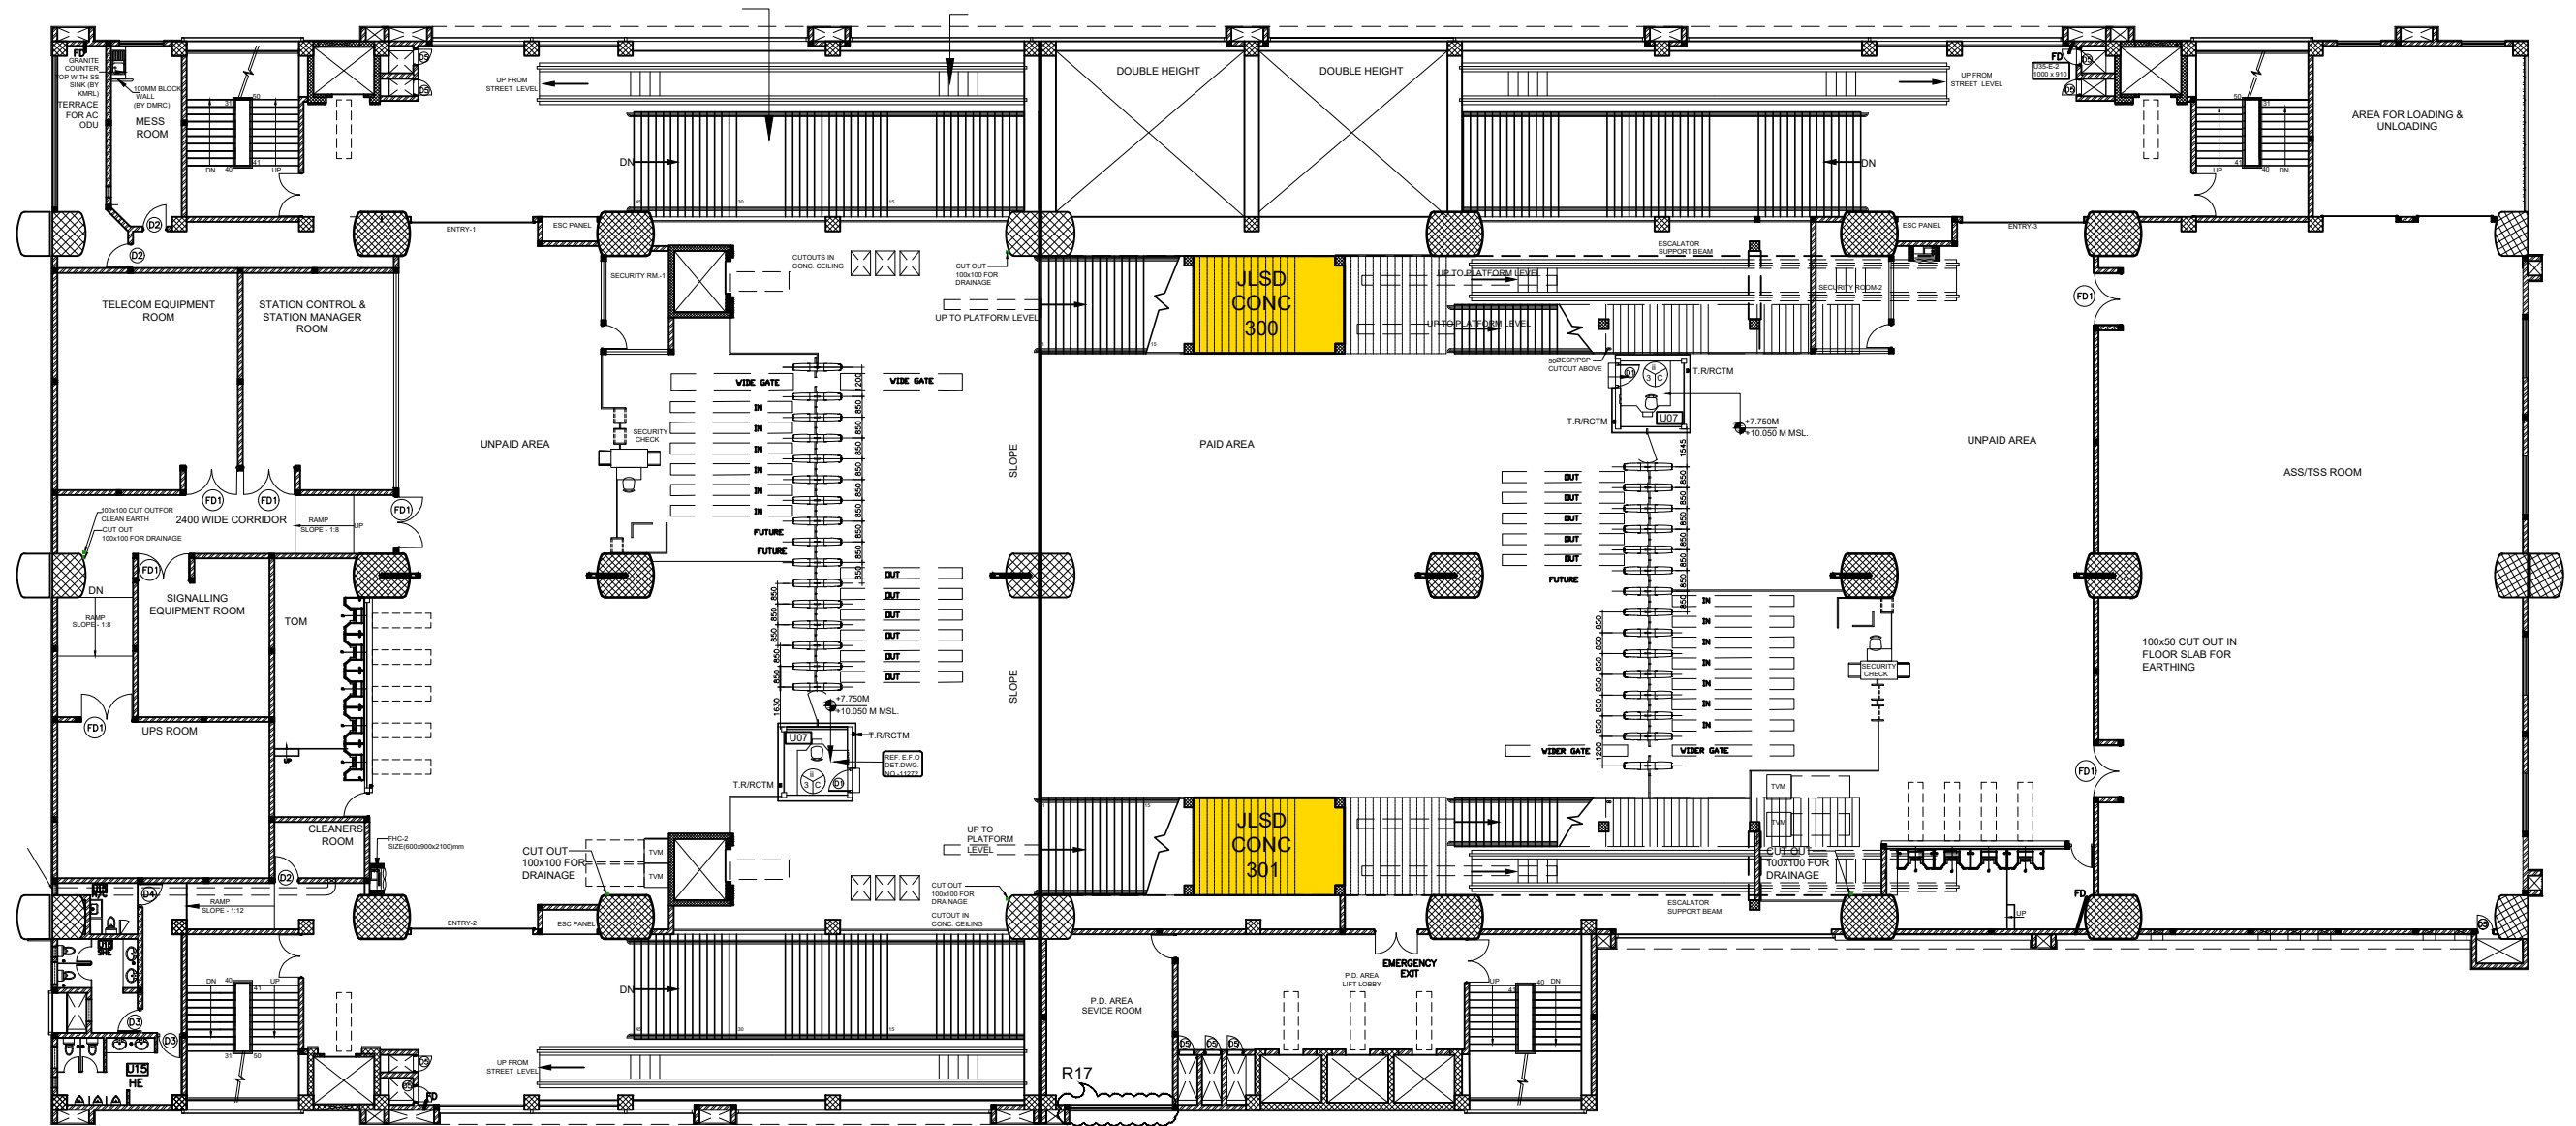

CODE	AREA
JLSD CONC 300	264 Sq.ft
JLSD CONC 301	264 Sq.ft

GENERAL NOTES:

ALL DIMENSIONS ARE IN MILLIMETERS.

Kochi Metro Rail Limited,
(A joint venture company of Govt. of India & Govt. of Kerala)
KMRL, 4th Floor,
JLN Stadium Metro Station, Kaloor,
Ernakulam. Pin: 682 017
Phone : 0484-282 6700
Fax : 0484-238 0686
Email- contactus@kmrl.co.in



KOCHI METRO RAIL LTD.

TITLE :		SHEET NO	SHEET SIZE
JLN STADIUM		01 of 01	A3
CONCOURSE LEVEL		SCALE:	1 : 300
Dwg. PROPERTY DEVELOPMENT		DRAWN DATE:	16.11.2021