


← TO ALUVA

TO PETTA →

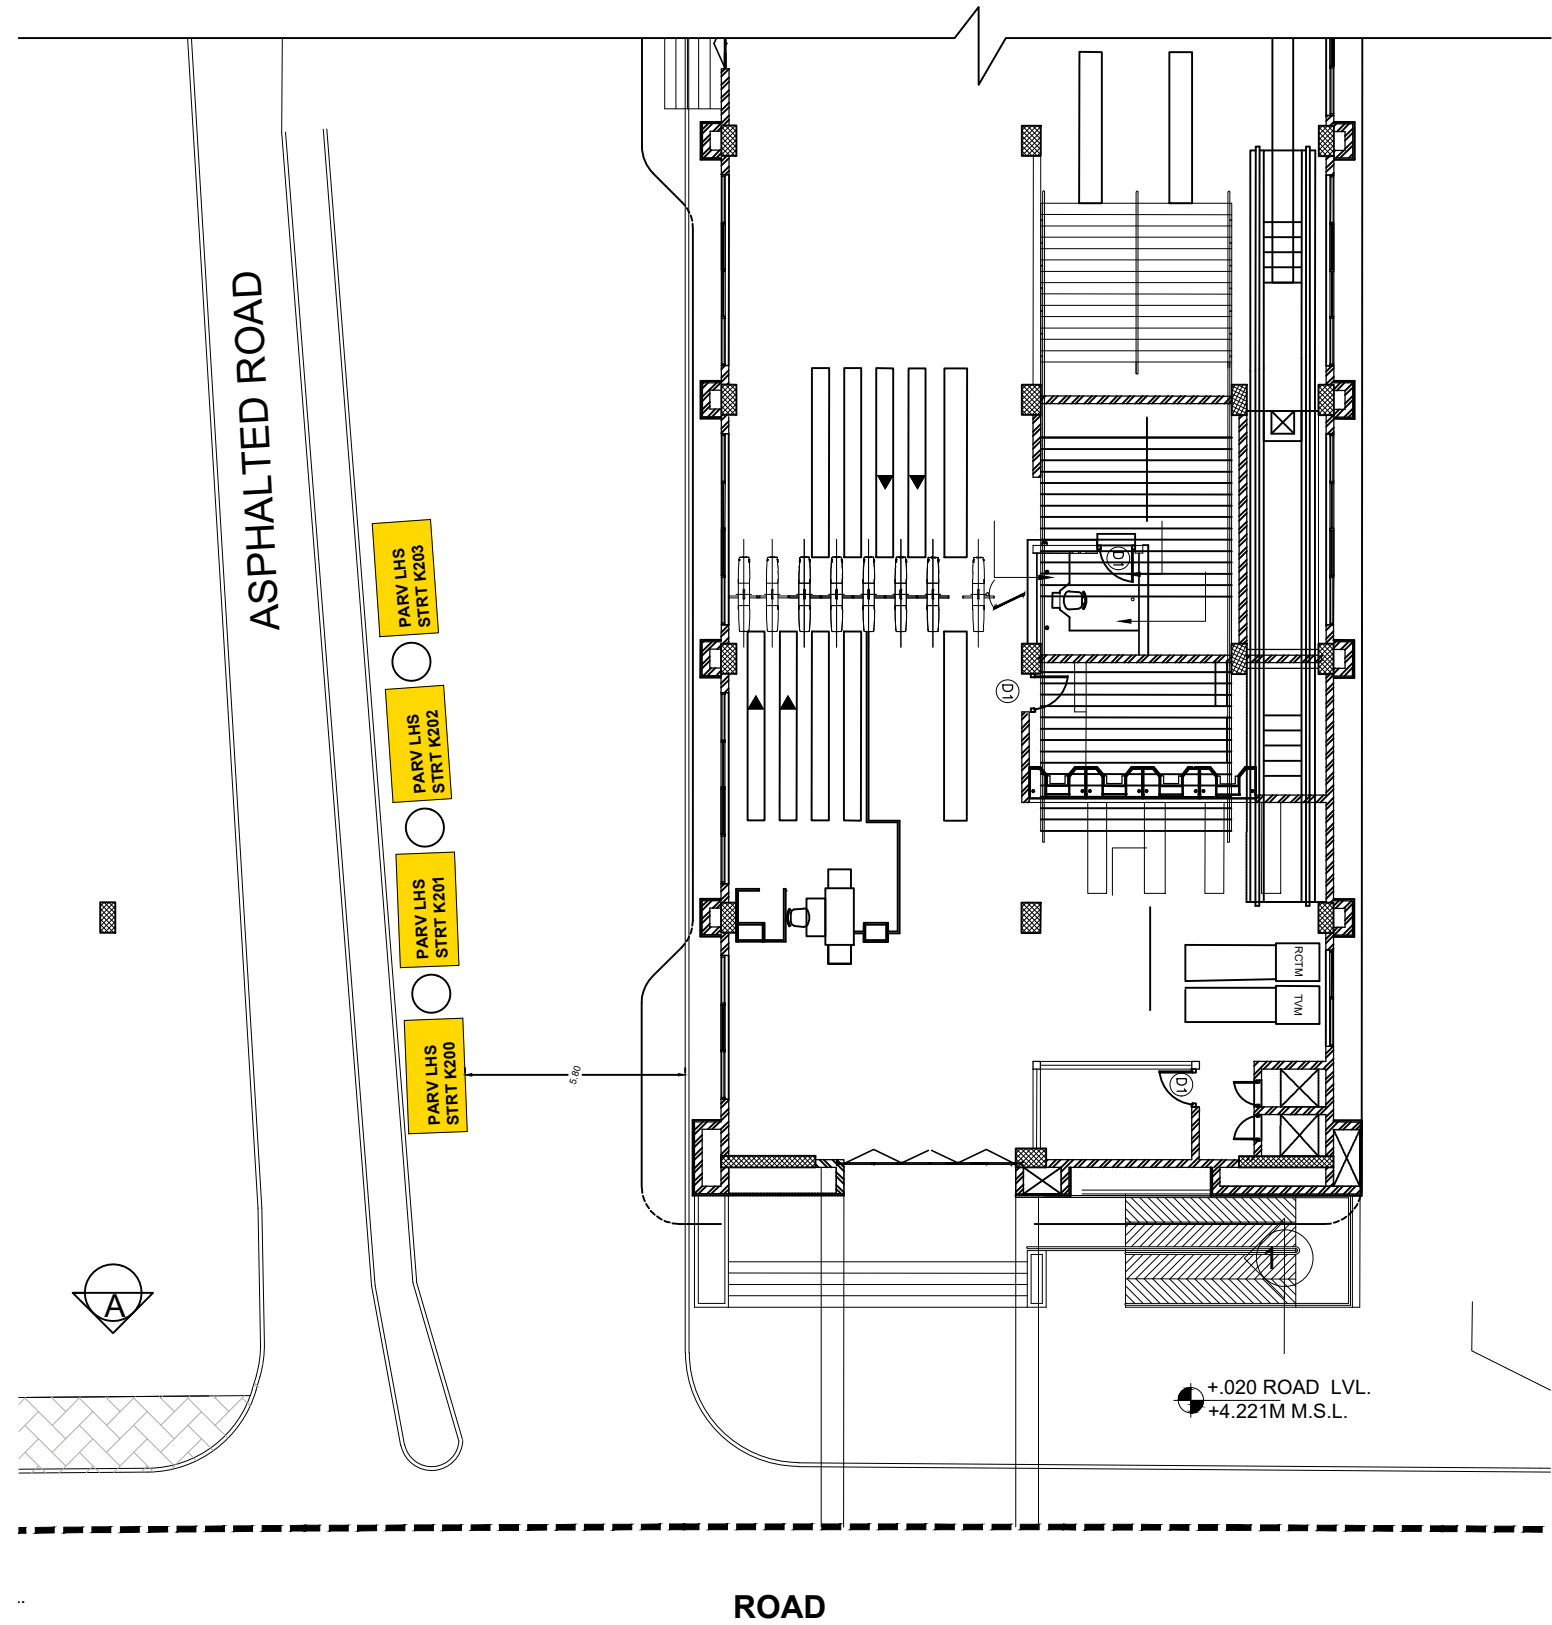

KIOSK/ SHOP:

CODE	AREA
PARV LHS STRT K200	50 Sq.ft
PARV LHS STRT K201	50 Sq.ft
PARV LHS STRT K202	50 Sq.ft
PARV LHS STRT K203	50 Sq.ft

GENERAL NOTES:

ALL DIMENSIONS ARE IN MILLIMETERS.

Kochi Metro Rail Limited,
(A joint venture company of Govt. of India & Govt. of Kerala)
KMRL, 4th Floor,
JLN Stadium Metro Station, Kaloor,
Ernakulam. Pin: 682 017
Phone : 0484-282 6700
Fax : 0484-238 0686
Email- contactus@kmrl.co.in



KOCHI METRO RAIL LTD.

TITLE :		SHEET NO	SHEET SIZE
PALARIVATTOM		01 of 01	A3
LHS - STREET LEVEL (OUTSIDE)		SCALE: 1 : 200	
Dwg. PROPERTY DEVELOPMENT		DRAWN DATE: 02.07.2022	