


TO ALUVA

TO PETTA

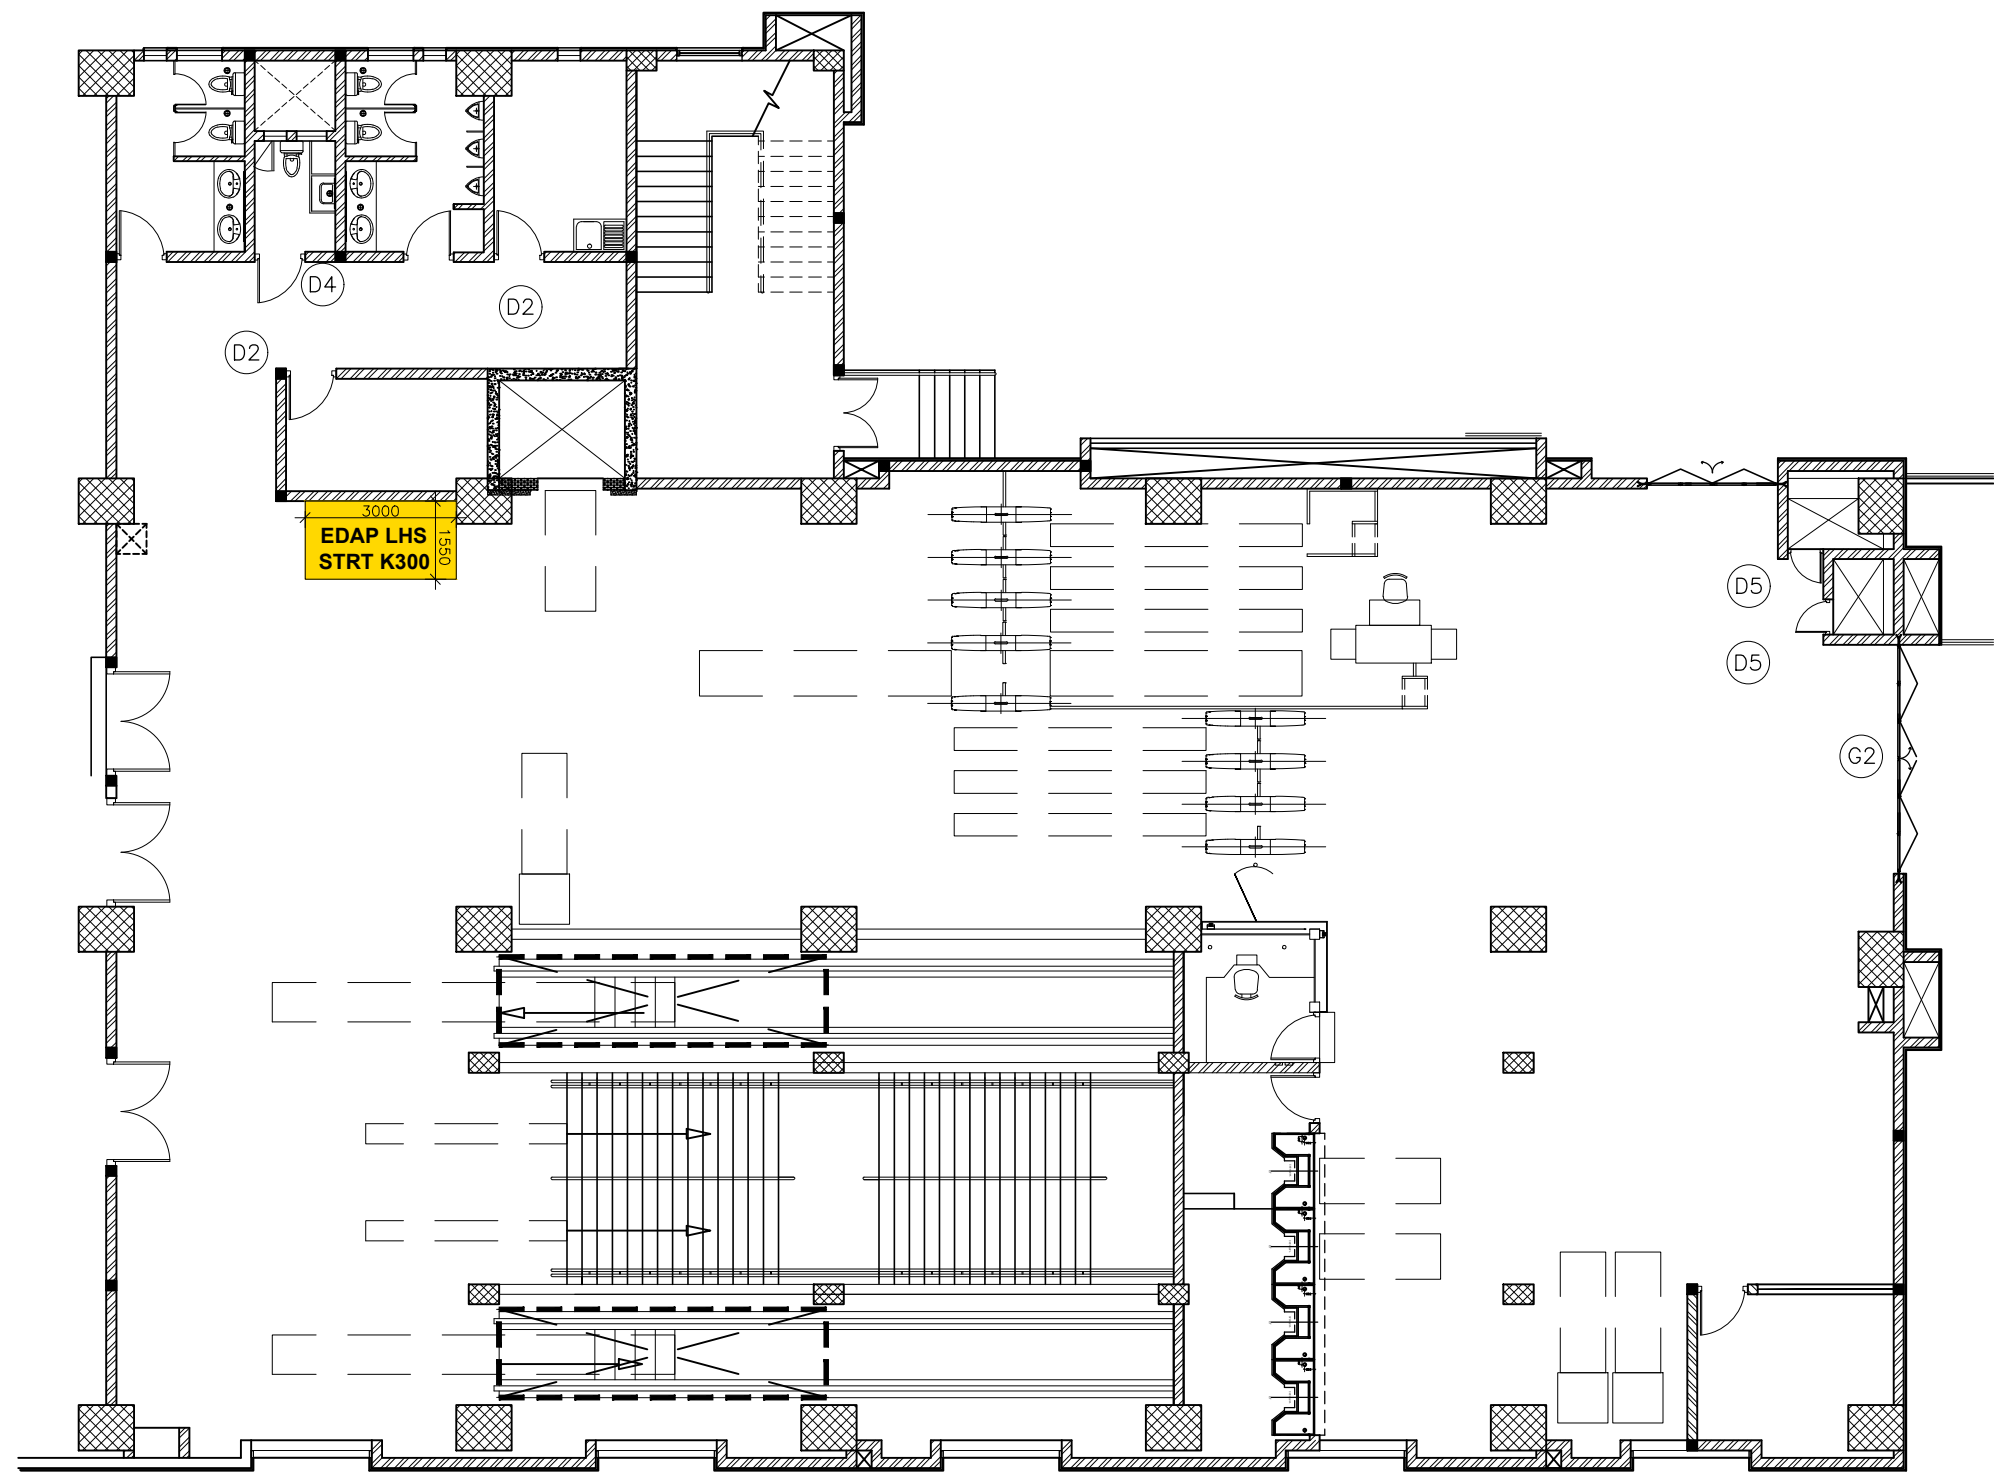

KIOSK/ SHOP:		
CODE	AREA	
EDAP LHS STRT K300	50 Sq.ft	

<div>GENERAL NOTES:</div> <div>ALL DIMENSIONS ARE IN MILLIMETERS.</div>	<div><div>Kochi Metro Rail Limited,</div><div>( A joint venture company of Govt. of India &amp; Govt. of Kerala)</div><div><div>KMRL, 4th Floor, JLN Stadium Metro Station, Kaloor, Ernakulam. Pin: 682 017 Phone : 0484-282 6700 Fax : 0484-238 0686 Email- <a href="mailto:contactus@kmrl.co.in">contactus@kmrl.co.in</a></div></div></div>	KOCHI METRO RAIL LTD.			
		TITLE :  EDAPALLY  LHS - STREET LEVEL		SHEET NO	SHEET SIZE
				01 of 01	A3
				SCALE: 1 : 150	
		Dwg. PROPERTY DEVELOPMENT		DRAWN DATE: 02.07.2022	