


TO ALUVA

TO PETTA

ROAD

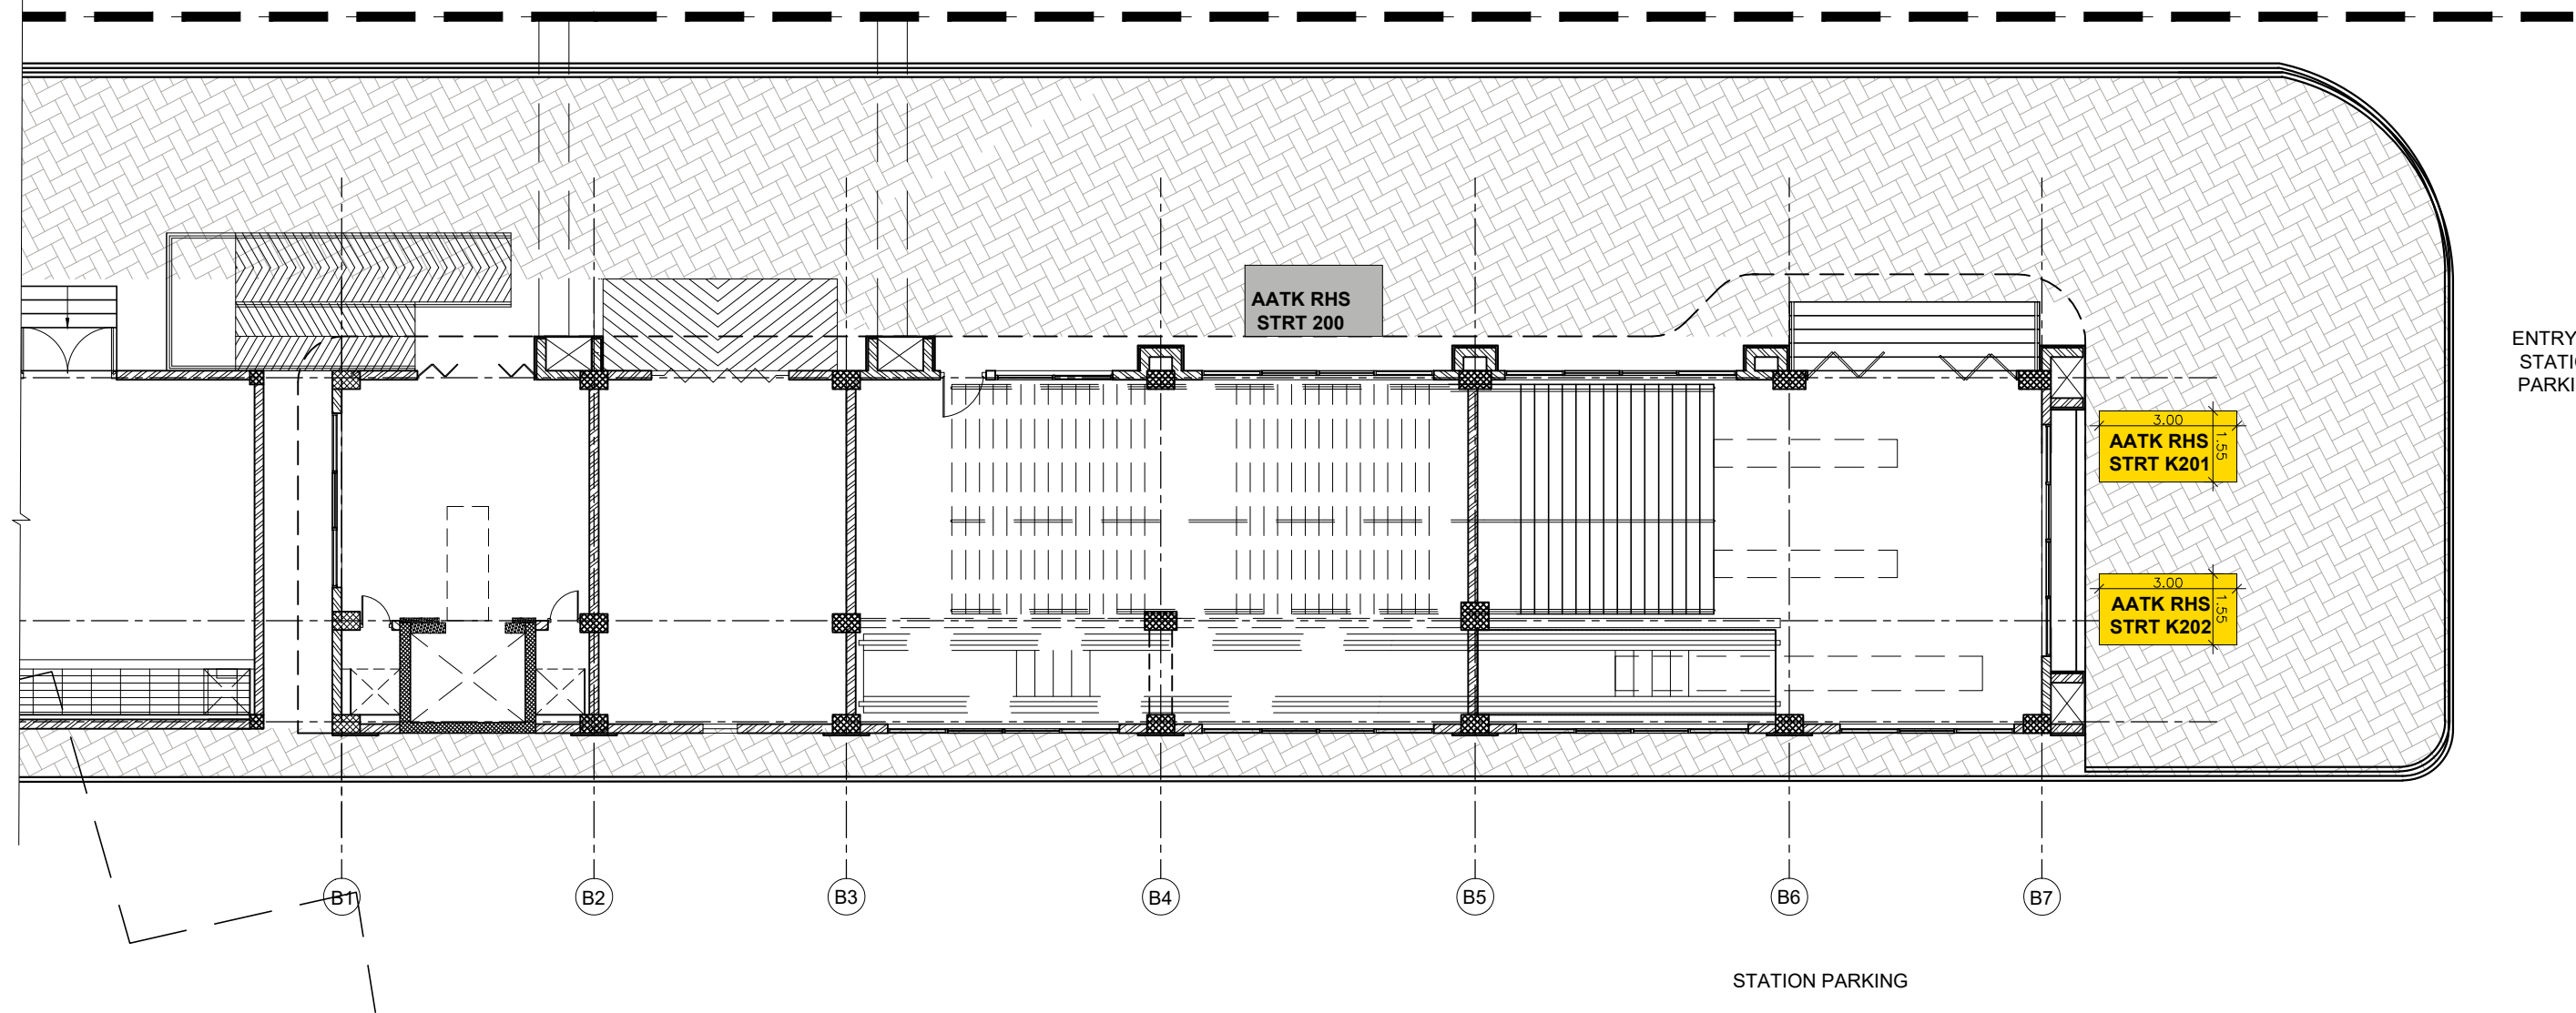

CODE	AREA
AATK RHS STRT K201	50 Sq.ft
AATK RHS STRT K201	50 Sq.ft

GENERAL NOTES:

ALL DIMENSIONS ARE IN MILLIMETERS.

**Kochi Metro Rail Limited,**  
( A joint venture company of Govt. of India & Govt. of Kerala)  
KMRL, 4th Floor,  
JLN Stadium Metro Station, Kaloor,  
Ernakulam. Pin: 682 017  
Phone : 0484-282 6700  
Fax : 0484-238 0686  
Email- [contactus@kmrl.co.in](mailto:contactus@kmrl.co.in)



**KOCHI METRO RAIL LTD.**

TITLE :		SHEET NO	SHEET SIZE
AMBATTUKAVU		01 of 01	<b>A3</b>
RHS - STREET LEVEL		SCALE: 1 : 150	
Dwg. PROPERTY DEVELOPMENT		DRAWN DATE: 15.11.2021	