


TO ALUVA

TO PETTA

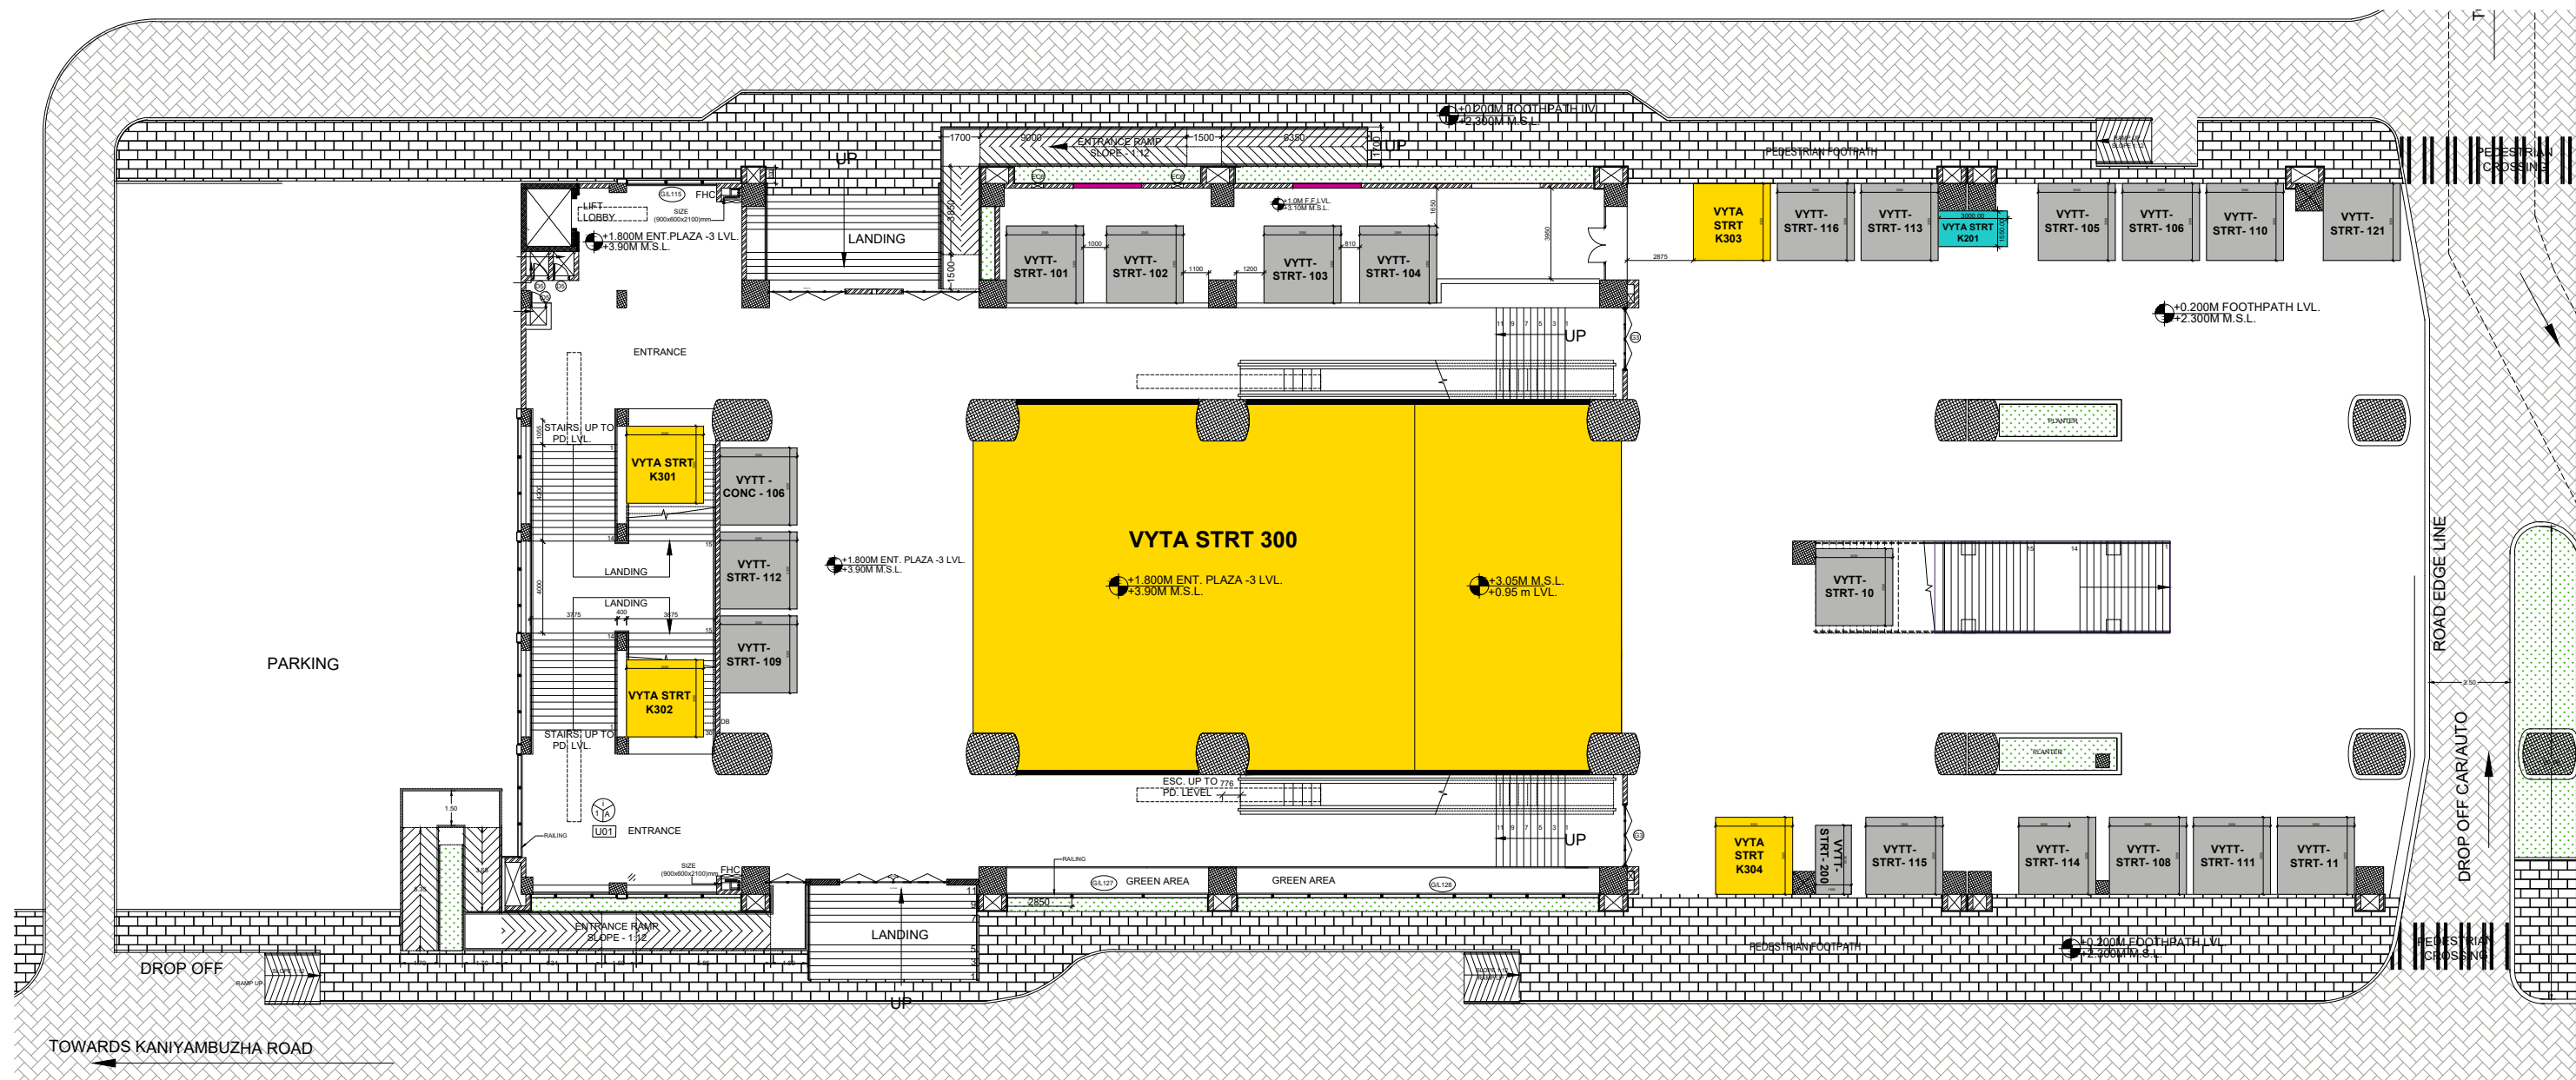

CODE	AREA
VYTA STRT 300	4634 Sq.ft
VYTA STRT K301	120 Sq.ft
VYTA STRT K302	120 Sq.ft
VYTA STRT K303	120 Sq.ft
VYTA STRT K304	120 Sq.ft

GENERAL NOTES:

ALL DIMENSIONS ARE IN MILLIMETERS.

Kochi Metro Rail Limited,
(A joint venture company of Govt. of India & Govt. of Kerala)
4th Floor, JLN Stadium Metro Station
Kaloor
Kochi Kerala-682017
Phone: 91-484-2846700
Fax: 0484 2970810
Email- contactus@kmrl.co.in



KOCHI METRO RAIL LTD.

TITLE :

VYTTILA

STREET LEVEL

Dwg.

PROPERTY DEVELOPMENT

SHEET NO	SHEET SIZE
01 of 01	A3
SCALE:	Rev.
1 : 400	
DRAWN DATE:	
07.12.2021	