


TO ALUVA

TO PETTA

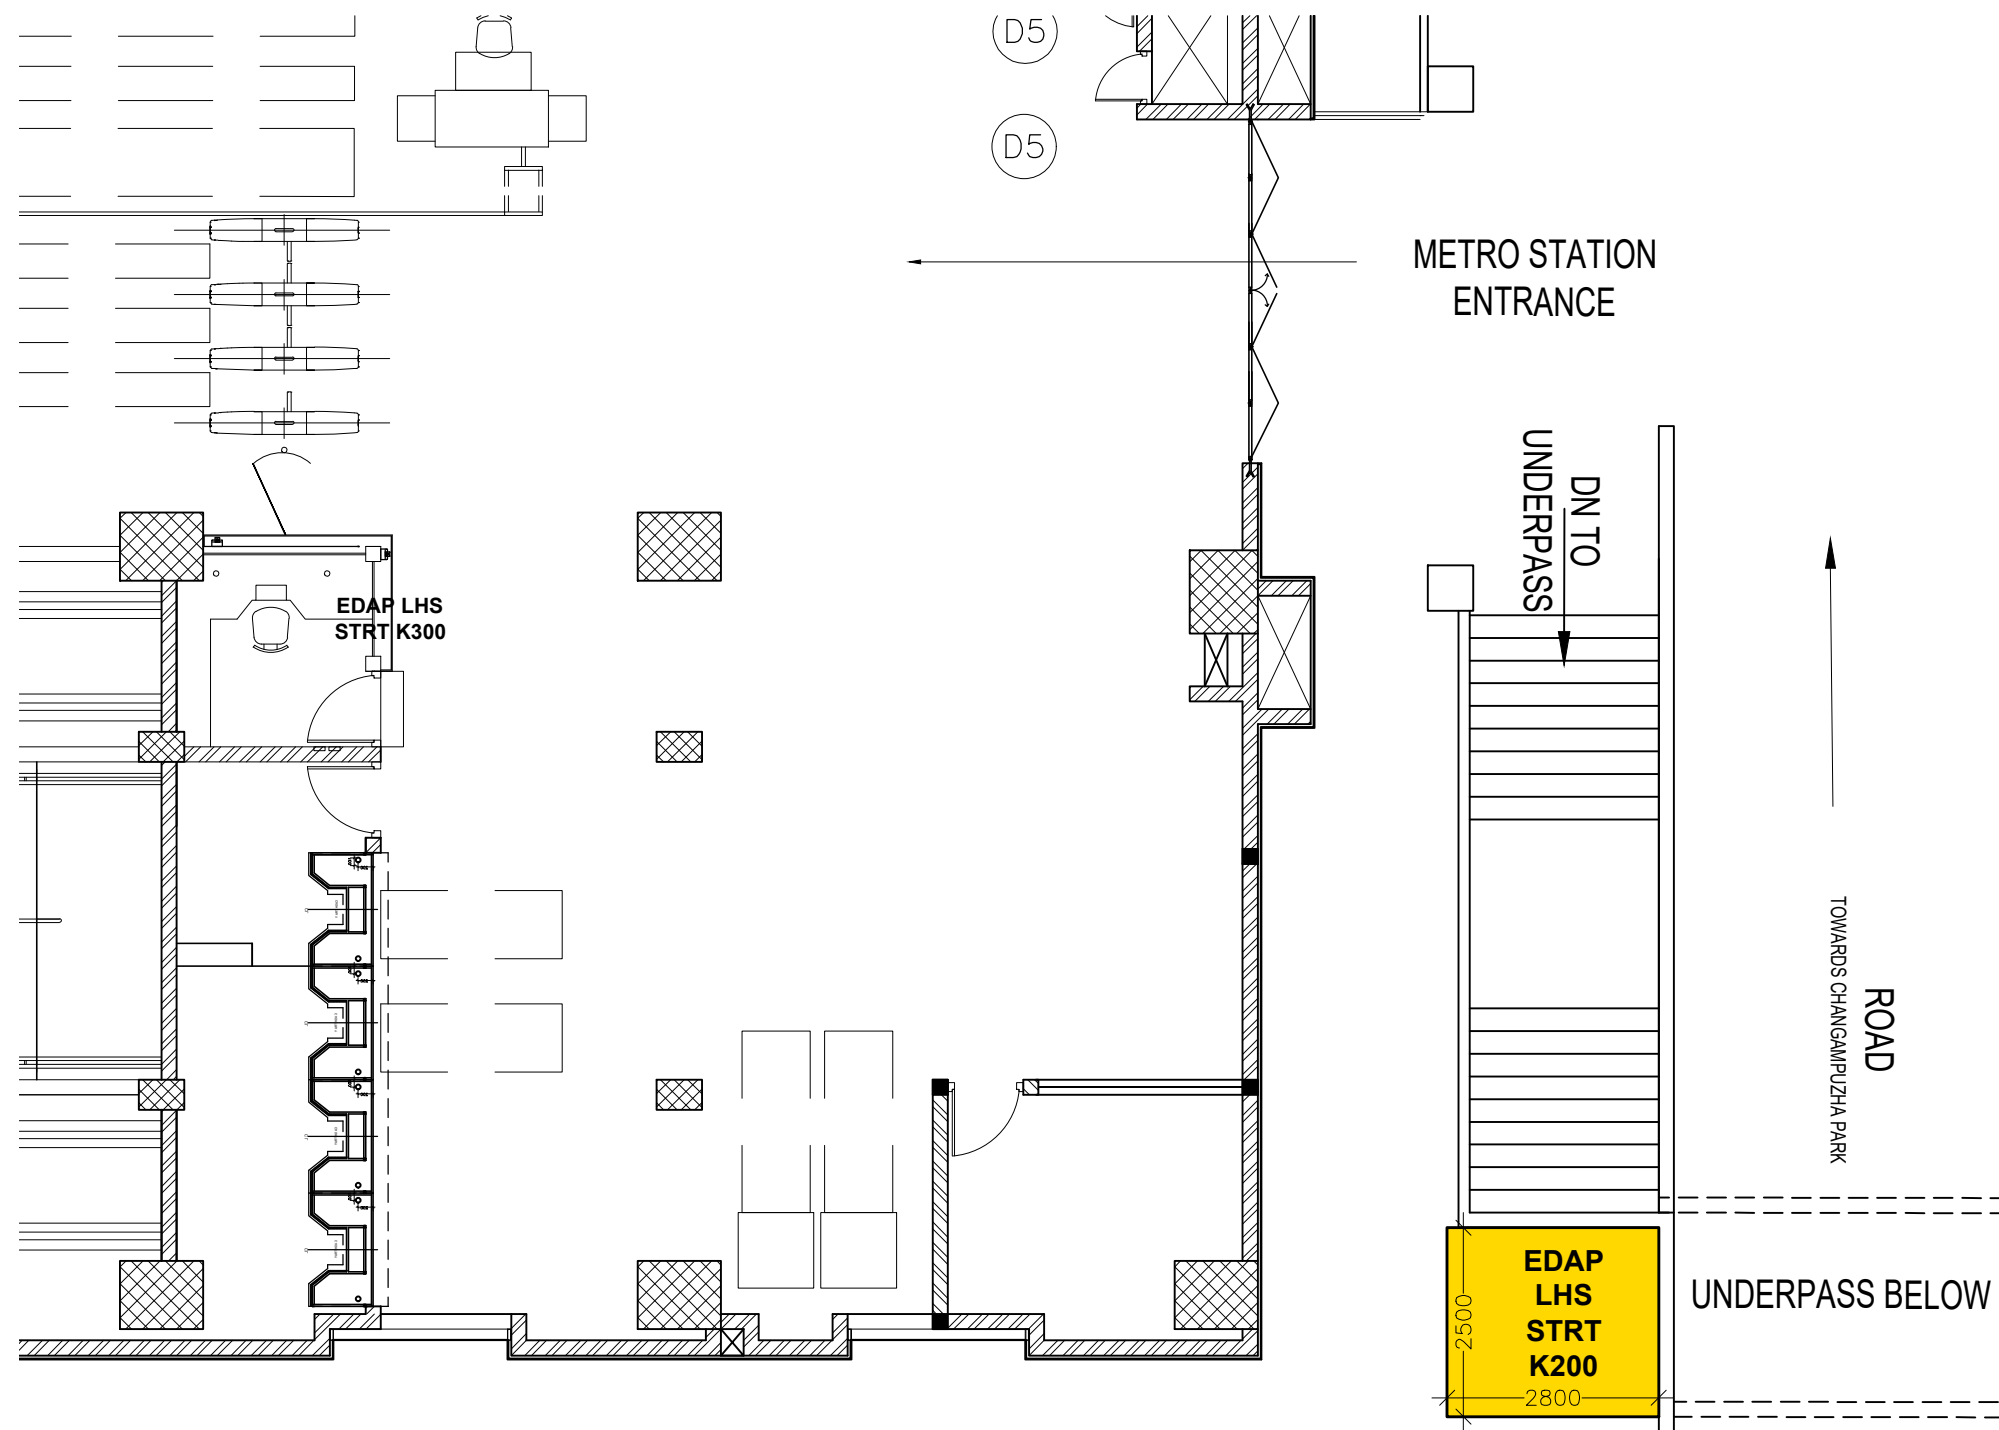

CODE	AREA
EDAP LHS STRT K200	75 Sq.ft

GENERAL NOTES:

ALL DIMENSIONS ARE IN MILLIMETERS.

Kochi Metro Rail Limited,
(A joint venture company of Govt. of India & Govt. of Kerala)
KMRL, 4th Floor,
JLN Stadium Metro Station, Kaloor,
Ernakulam. Pin: 682 017
Phone : 0484-282 6700
Fax : 0484-238 0686
Email- contactus@kmrl.co.in




KOCHI METRO RAIL LTD.

TITLE :		SHEET NO	SHEET SIZE
EDAPALLY		01 of 01	A3
LHS - STREET LEVEL		SCALE: 1 : 150	
Dwg. PROPERTY DEVELOPMENT		DRAWN DATE: 18.11.2021	

TO ALUVA

TO PETTA

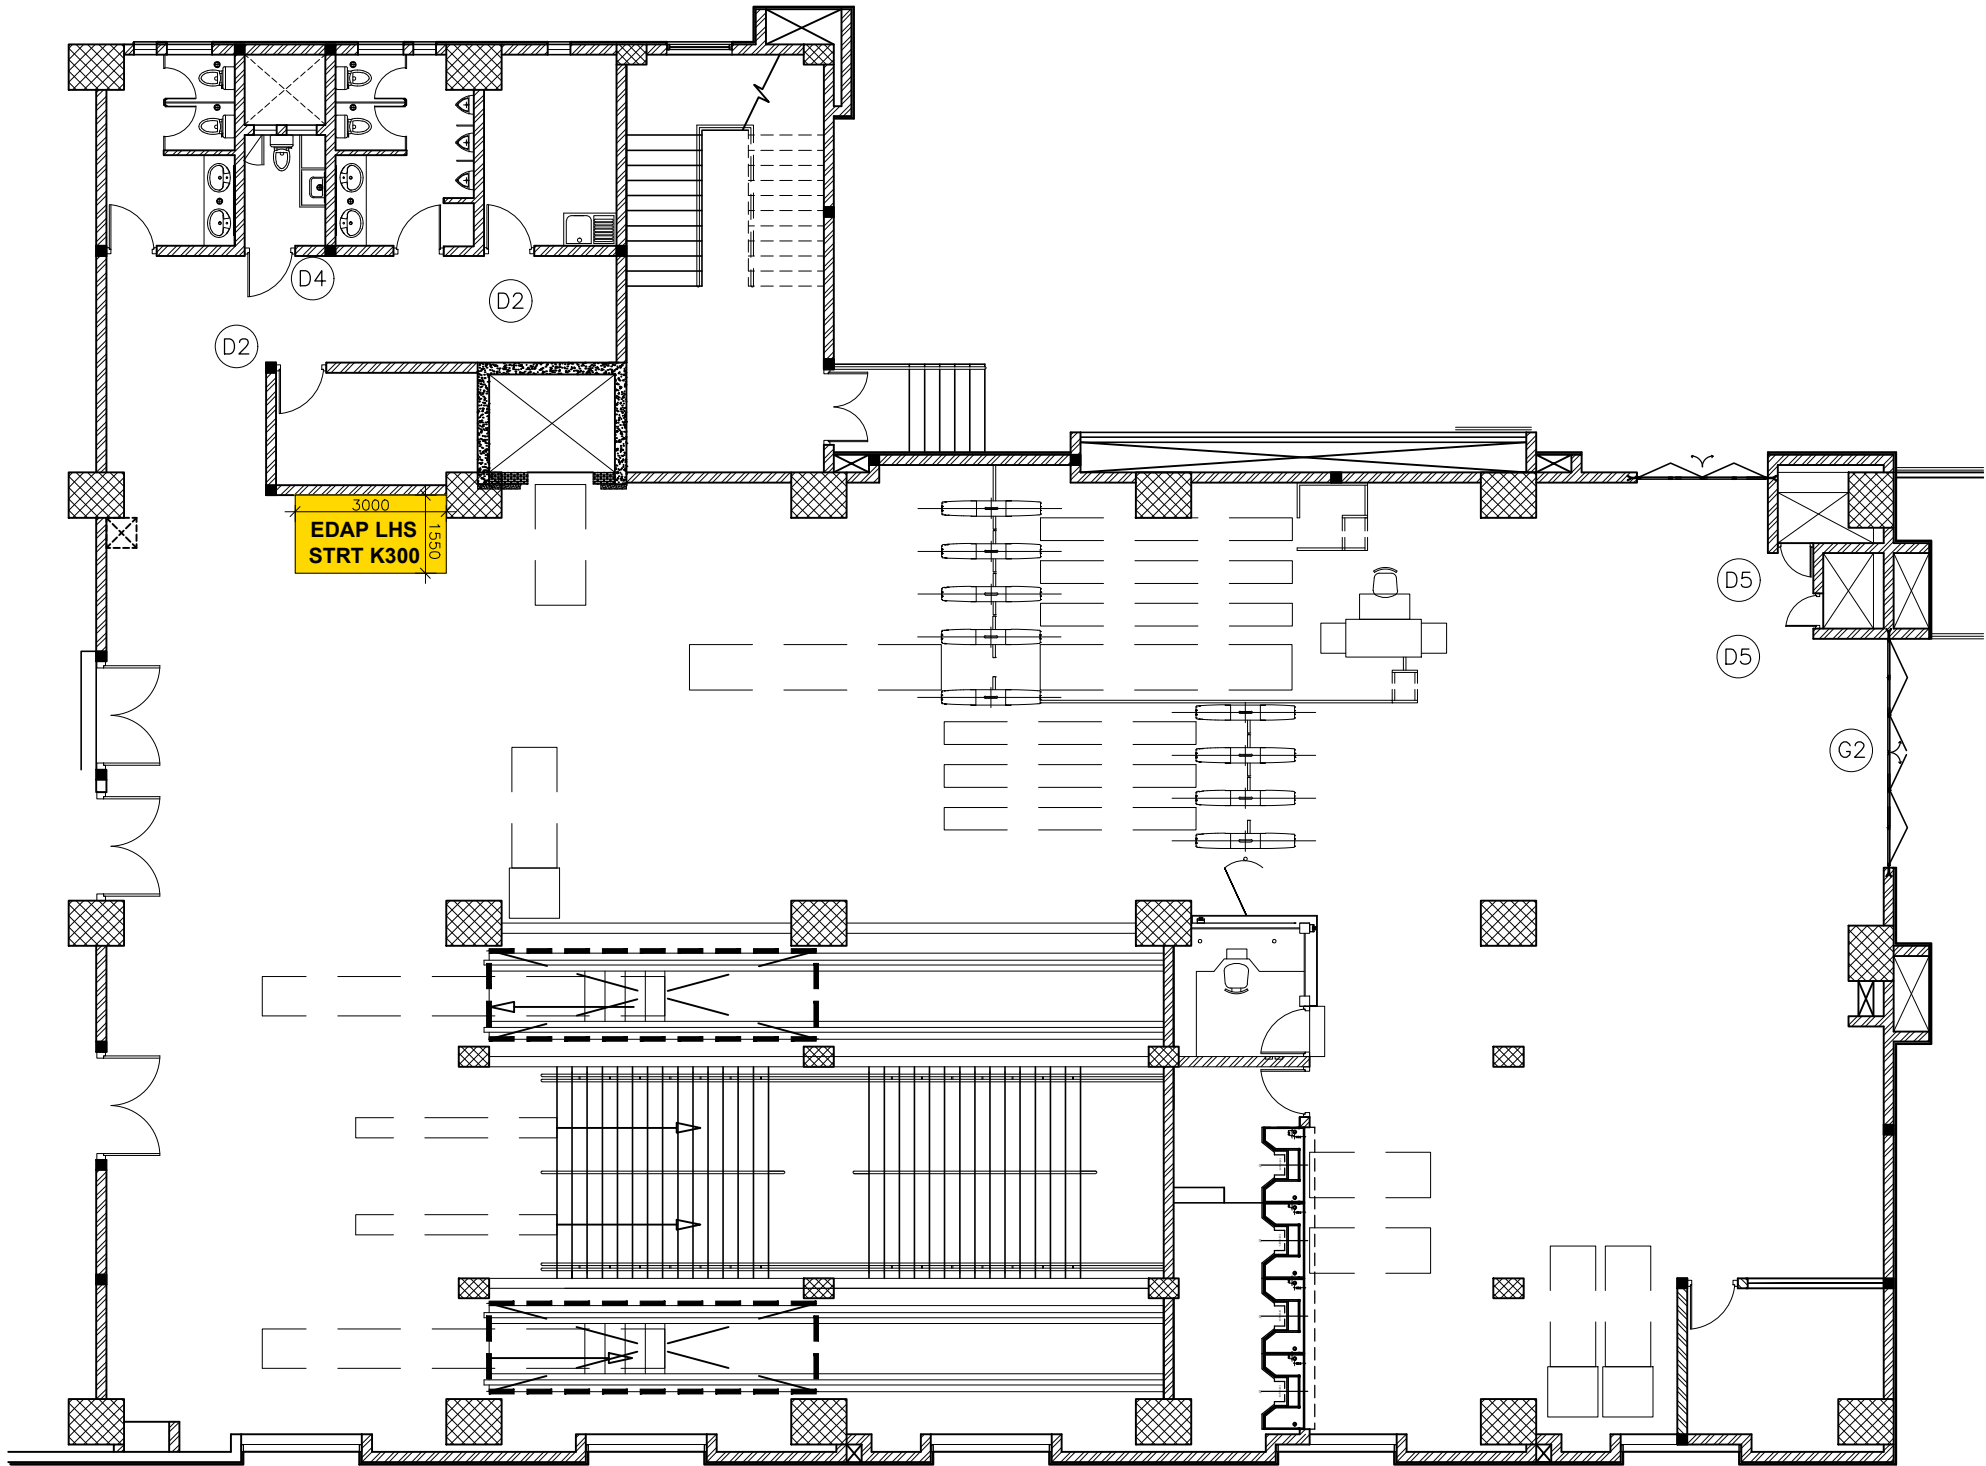

CODE	AREA
EDAP LHS STRT K300	50 Sq.ft

GENERAL NOTES:

ALL DIMENSIONS ARE IN MILLIMETERS.

Kochi Metro Rail Limited,
(A joint venture company of Govt. of India & Govt. of Kerala)
KMRL, 4th Floor,
JLN Stadium Metro Station, Kaloor,
Ernakulam. Pin: 682 017
Phone : 0484-282 6700
Fax : 0484-238 0686
Email- contactus@kmrl.co.in




KOCHI METRO RAIL LTD.

TITLE :	SHEET NO	SHEET SIZE
	01 of 01	A3
	SCALE:	
	1 : 150	
Dwg.	DRAWN DATE:	
	16.11.2021	

EDAPALLY

LHS - STREET LEVEL

PROPERTY DEVELOPMENT

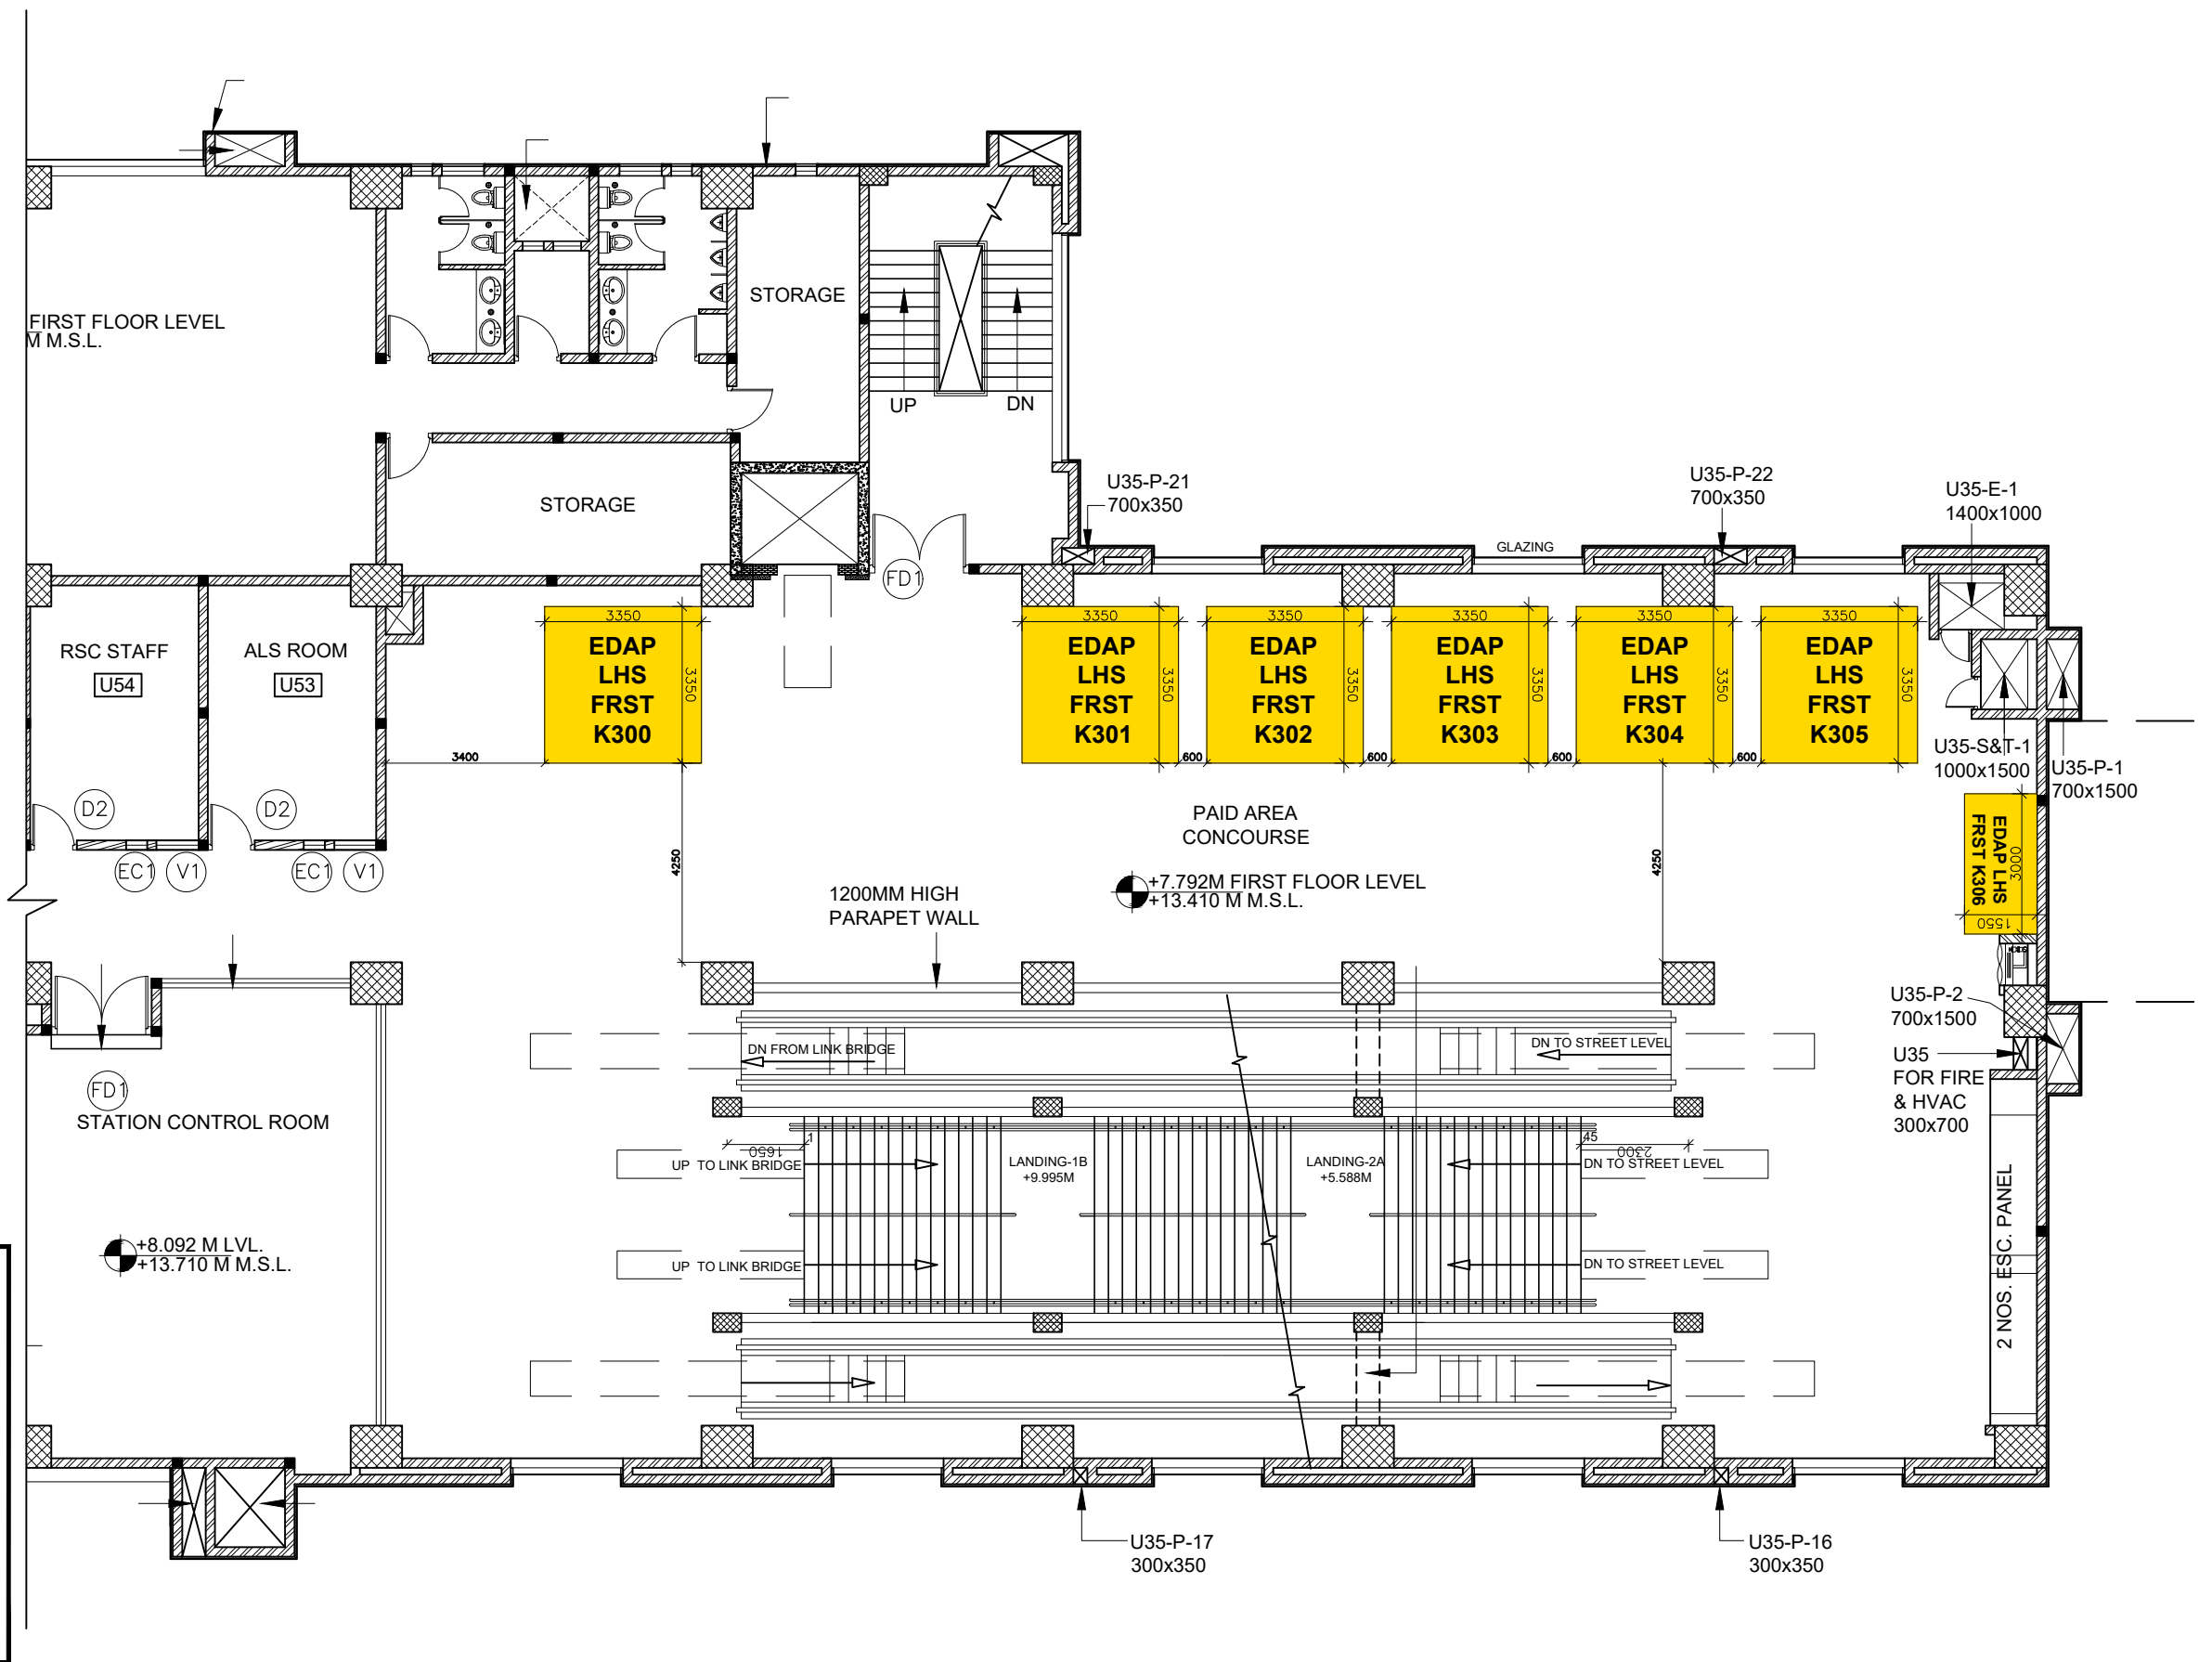

GENERAL NOTES:

ALL DIMENSIONS ARE IN MILLIMETERS.

Kochi Metro Rail Limited,
(A joint venture company of Govt. of India & Govt. of Kerala)
KMRL, 4th Floor,
JLN Stadium Metro Station, Kaloor,
Ernakulam. Pin: 682 017
Phone : 0484-282 6700
Fax : 0484-238 0686
Email- contactus@kmrl.co.in



KOCHI METRO RAIL LTD.

TITLE :

**EDAPPALLY LHS
FIRST FLOOR LEVEL PLAN**

Dwg.

PROPERTY DEVELOPMENT

SHEET NO SHEET SIZE


01 of 01 **A3**

SCALE:

1 : 150

DRAWN DATE:

18.11.2021

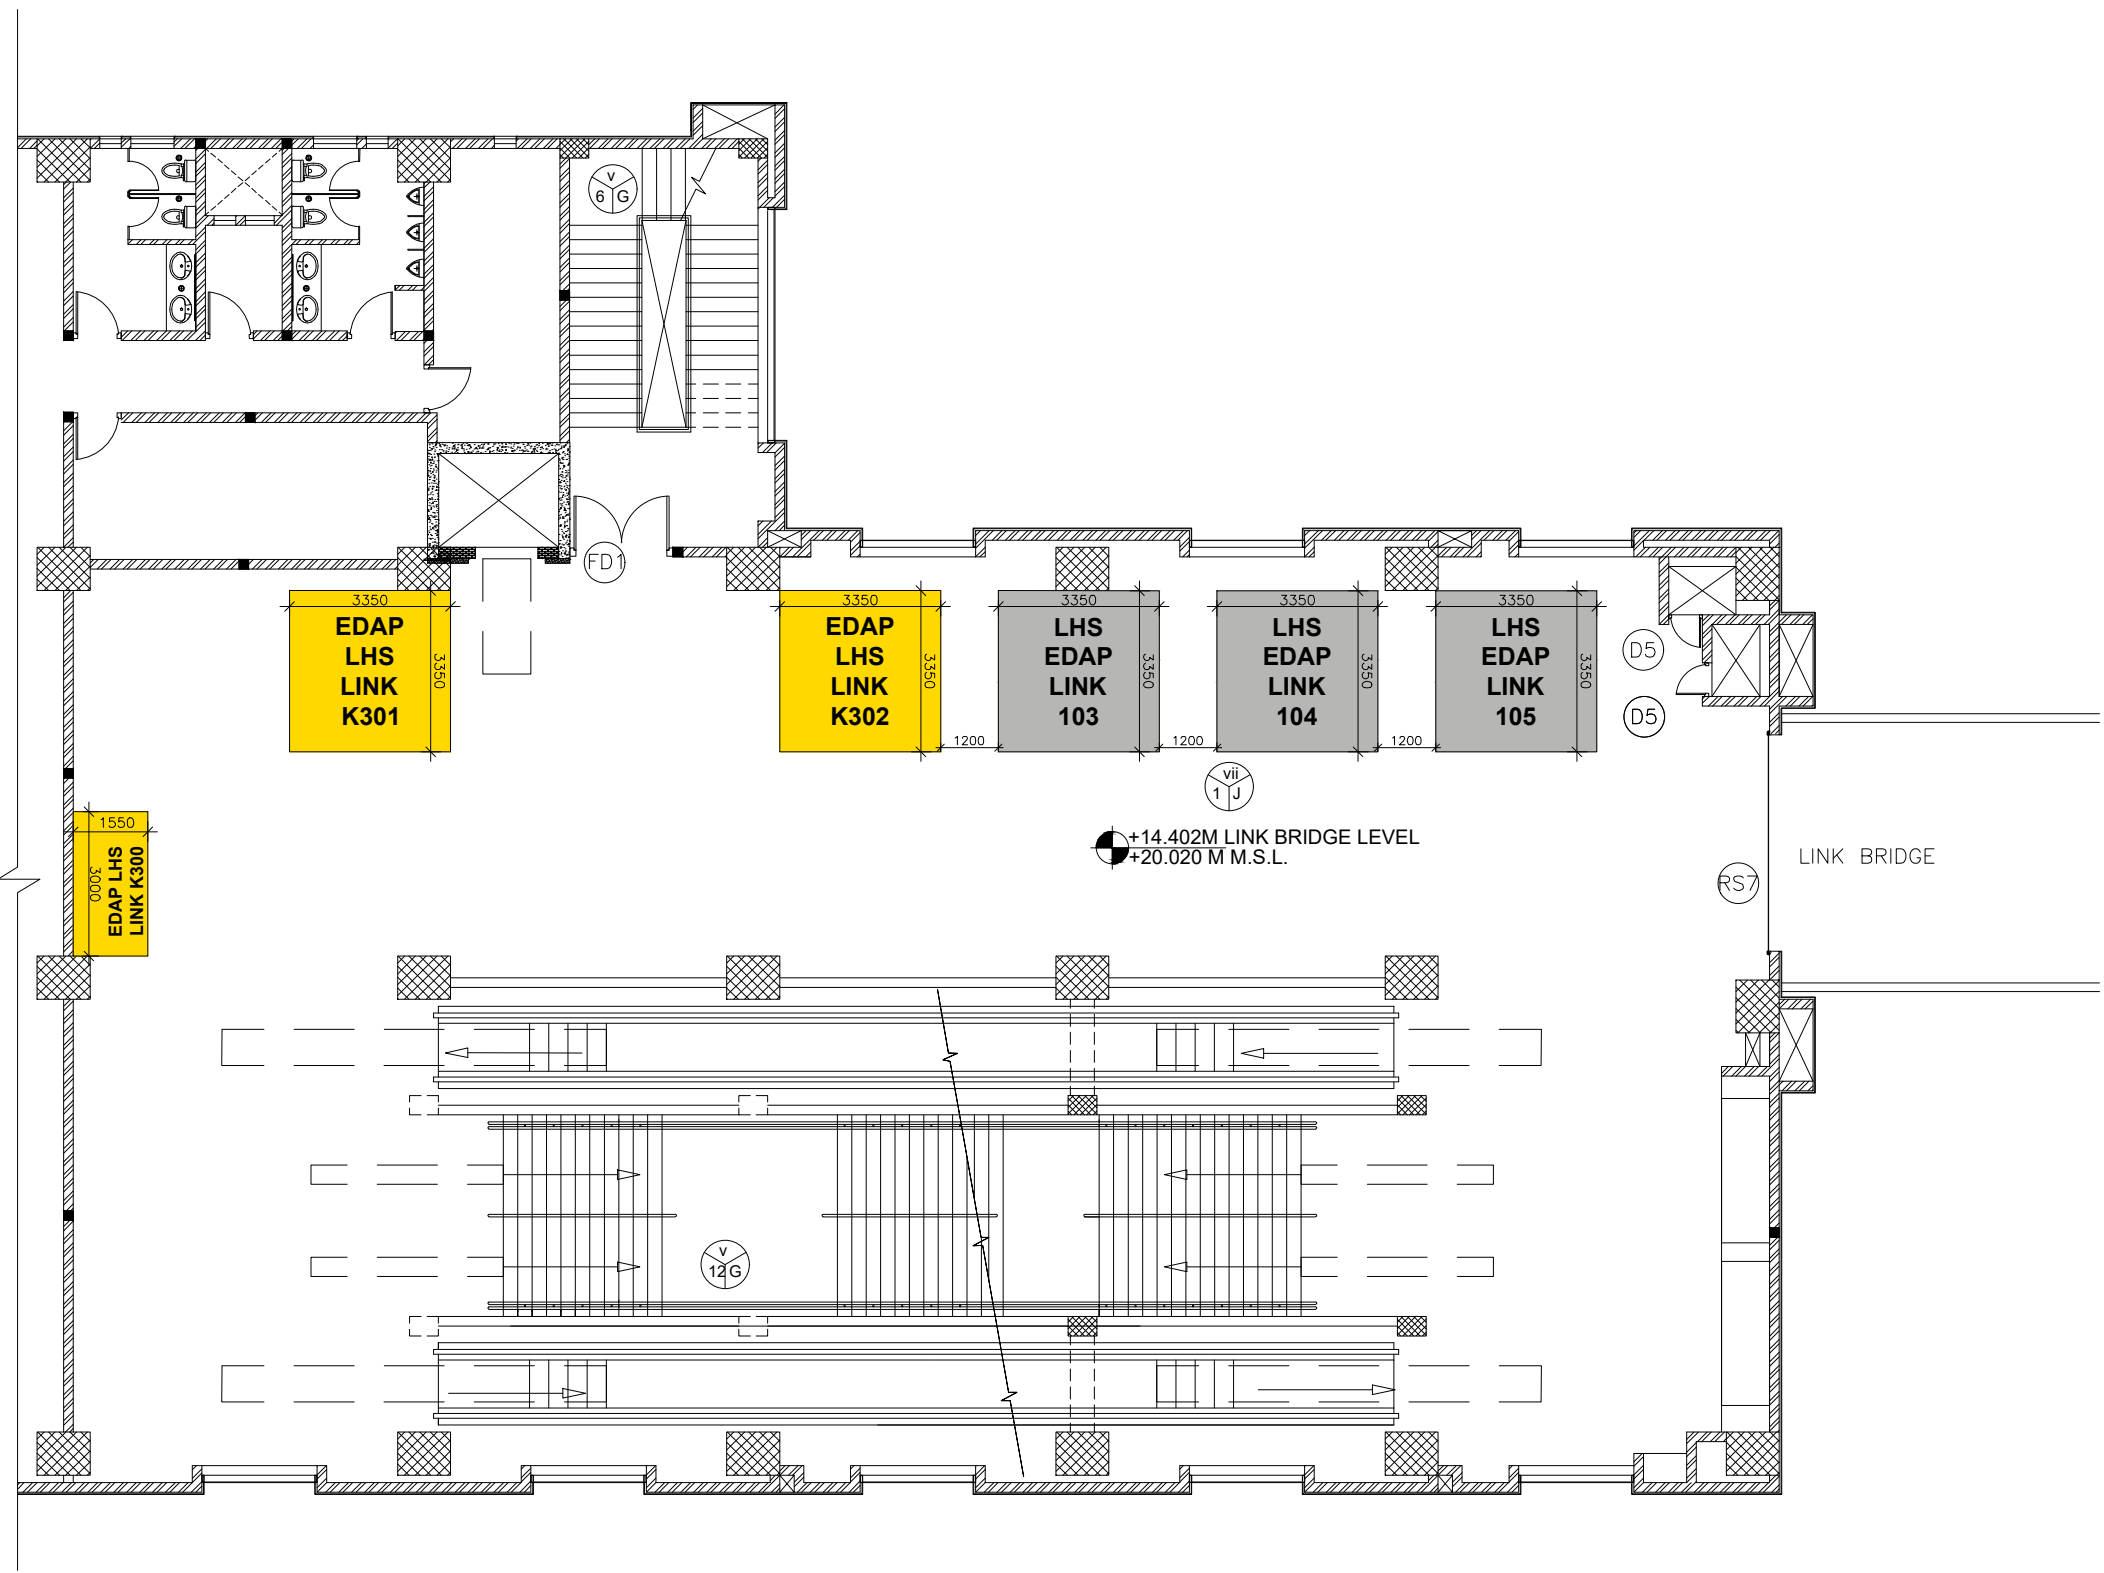

CODE	AREA
EDAP LHS LINK K300	50 Sqft
EDAP LHS LINK K301	120 Sqft
EDAP LHS LINK K302	120 Sqft

GENERAL NOTES:


ALL DIMENSIONS ARE IN MILLIMETERS.

Kochi Metro Rail Limited,
(A joint venture company of Govt. of India & Govt. of Kerala)
KMRL, 4th Floor,
JLN Stadium Metro Station, Kaloor,
Ernakulam. Pin: 682 017
Phone : 0484-282 6700
Fax : 0484-238 0686
Email- contactus@kmrl.co.in


KOCHI METRO RAIL LIMITED

KOCHI METRO RAIL LTD.

TITLE : EDAPPALLY LHS LINK BRIDGE LEVEL PLAN	SHEET NO	SHEET SIZE
	01 of 01	A3
	SCALE: 1 : 150	
	Dwg. PROPERTY DEVELOPMENT DRAWN DATE: 22.11.2021	

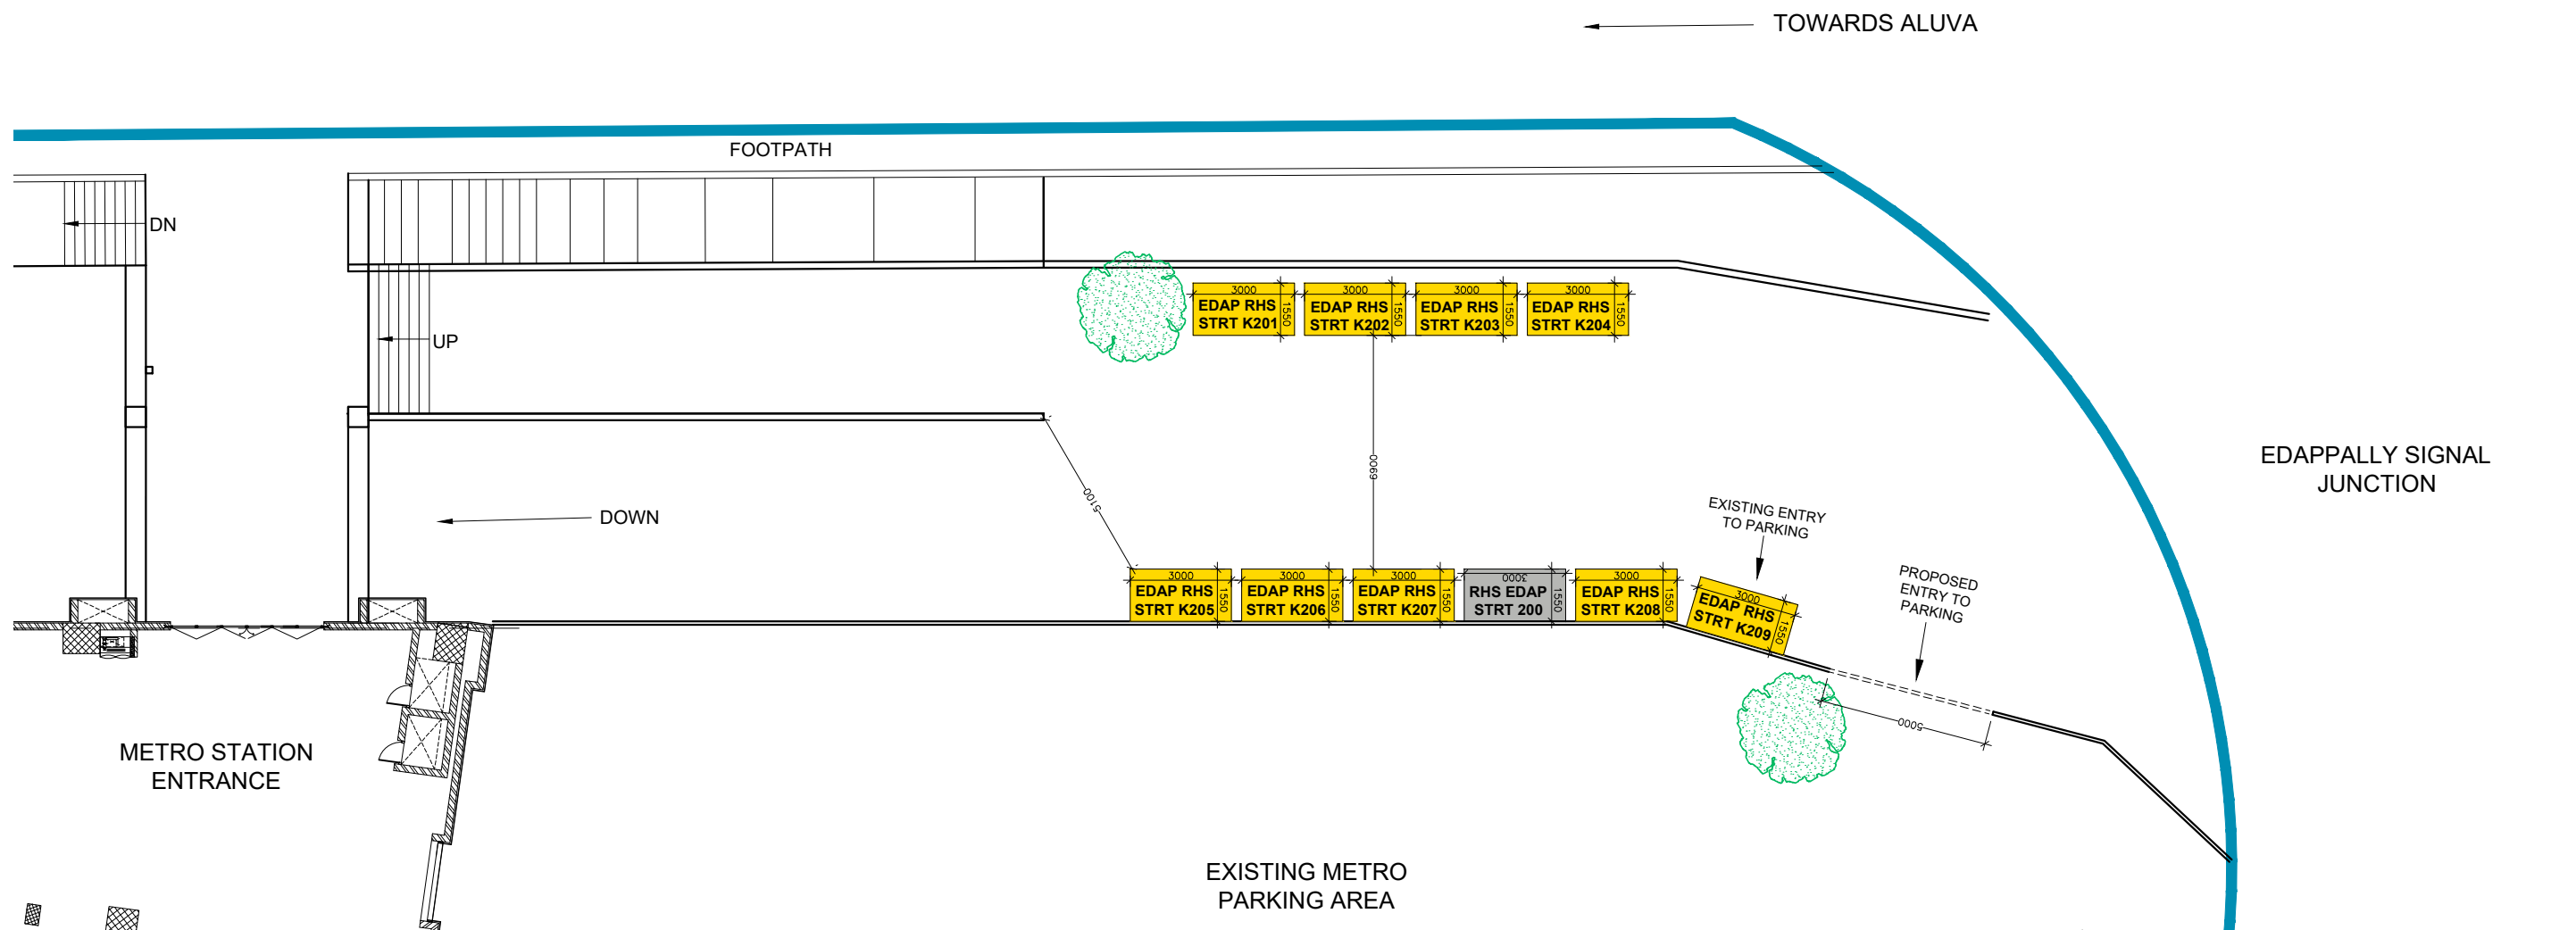

CODE	AREA
EDAP RHS STRT K201	50 Sq.ft
EDAP RHS STRT K202	50 Sq.ft
EDAP RHS STRT K203	50 Sq.ft
EDAP RHS STRT K204	50 Sq.ft
EDAP RHS STRT K205	50 Sq.ft
EDAP RHS STRT K206	50 Sq.ft
EDAP RHS STRT K207	50 Sq.ft
EDAP RHS STRT K208	50 Sq.ft
EDAP RHS STRT K209	50 Sq.ft

GENERAL NOTES:


ALL DIMENSIONS ARE IN MILLIMETERS.

Kochi Metro Rail Limited,
(A joint venture company of Govt. of India & Govt. of Kerala)
KMRL, 4th Floor,
JLN Stadium Metro Station, Kaloor,
Ernakulam. Pin: 682 017
Phone : 0484-282 6700
Fax : 0484-238 0686
Email- contactus@kmrl.co.in


KOCHI METRO RAIL LIMITED

KOCHI METRO RAIL LTD.

TITLE : EDAPPALLY RHS - STREET LEVEL (OUTSIDE)	SHEET NO	SHEET SIZE
	01 of 01	A3
Dwg. PROPERTY DEVELOPMENT	SCALE: 1 : 200	
	DRAWN DATE: 23.11.2021	

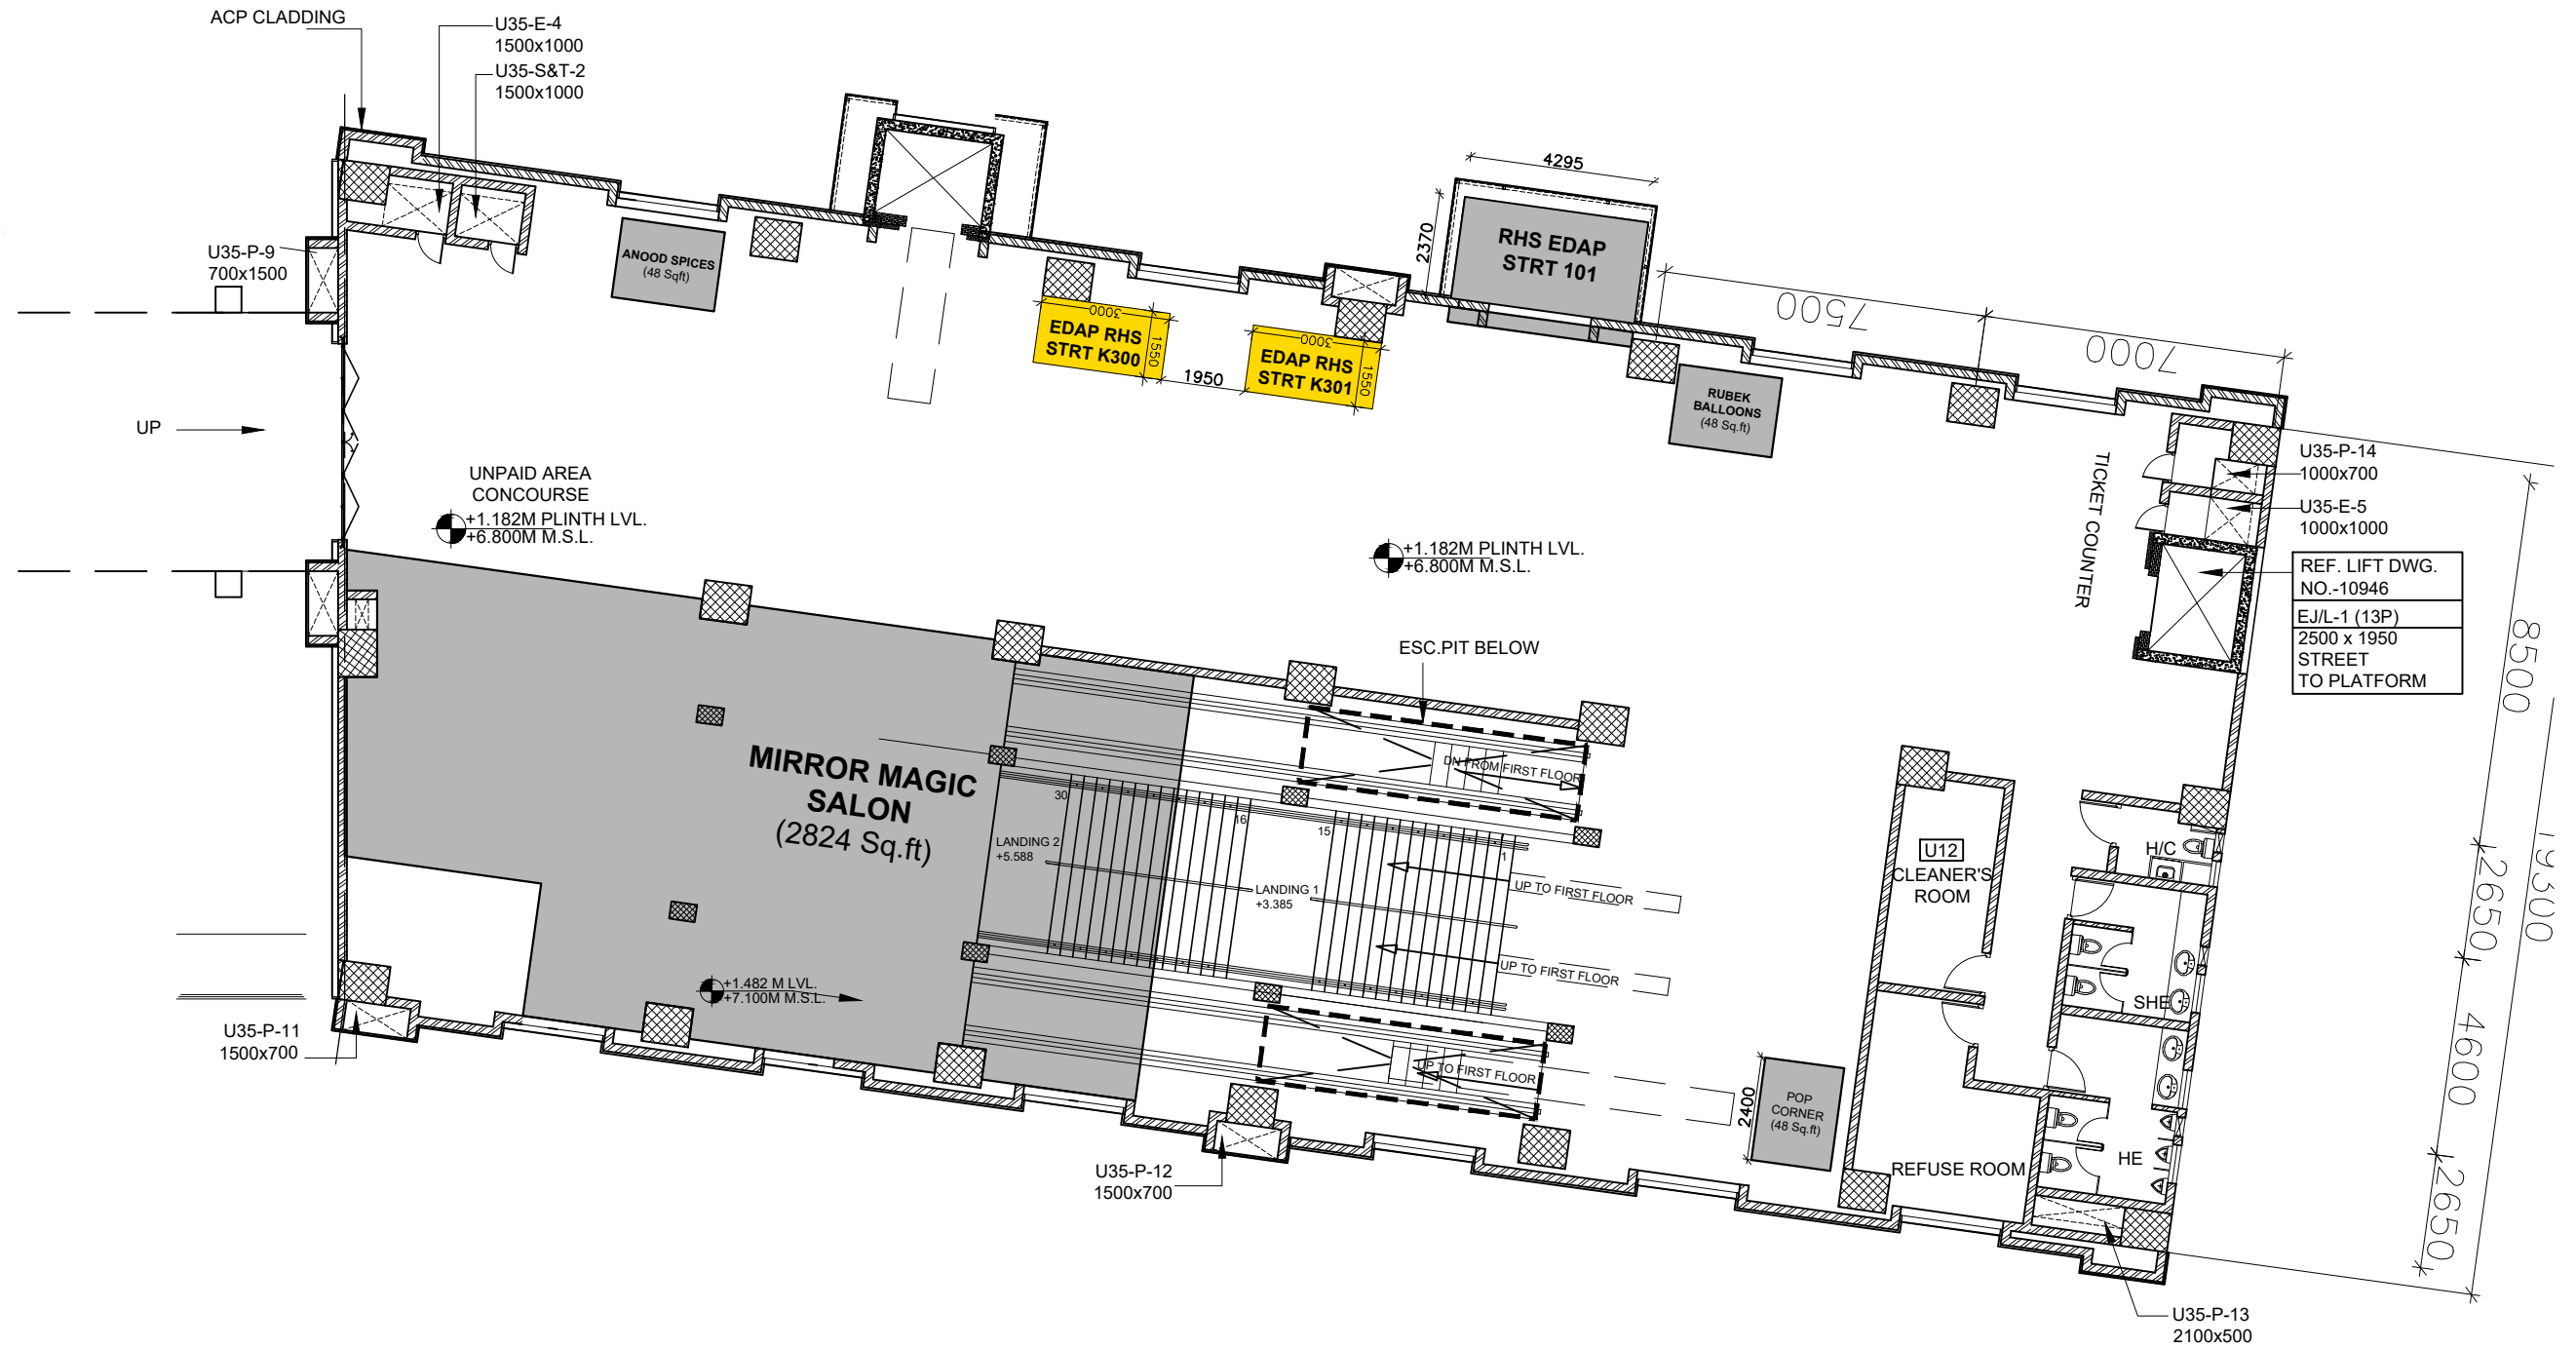

CODE	AREA
EDAP RHS STRT K300	50 sqft
EDAP RHS STRT K300	50 sqft

GENERAL NOTES:


ALL DIMENSIONS ARE IN MILLIMETERS.

Kochi Metro Rail Limited,
 (A joint venture company of Govt. of India & Govt. of Kerala)
 KMRL, 4th Floor,
 JLN Stadium Metro Station, Kaloor,
 Ernakulam. Pin: 682 017
 Phone : 0484-282 6700
 Fax : 0484-238 0686
 Email- contactus@kmrl.co.in



KOCHI METRO RAIL LTD.

TITLE : EDAPPALLY RHS STREET LEVEL PLAN	SHEET NO	SHEET SIZE
	01 of 01	A3
	SCALE: 1:100	
	DRAWN DATE: 18.11.2021	
Dwg.	RETAIL	

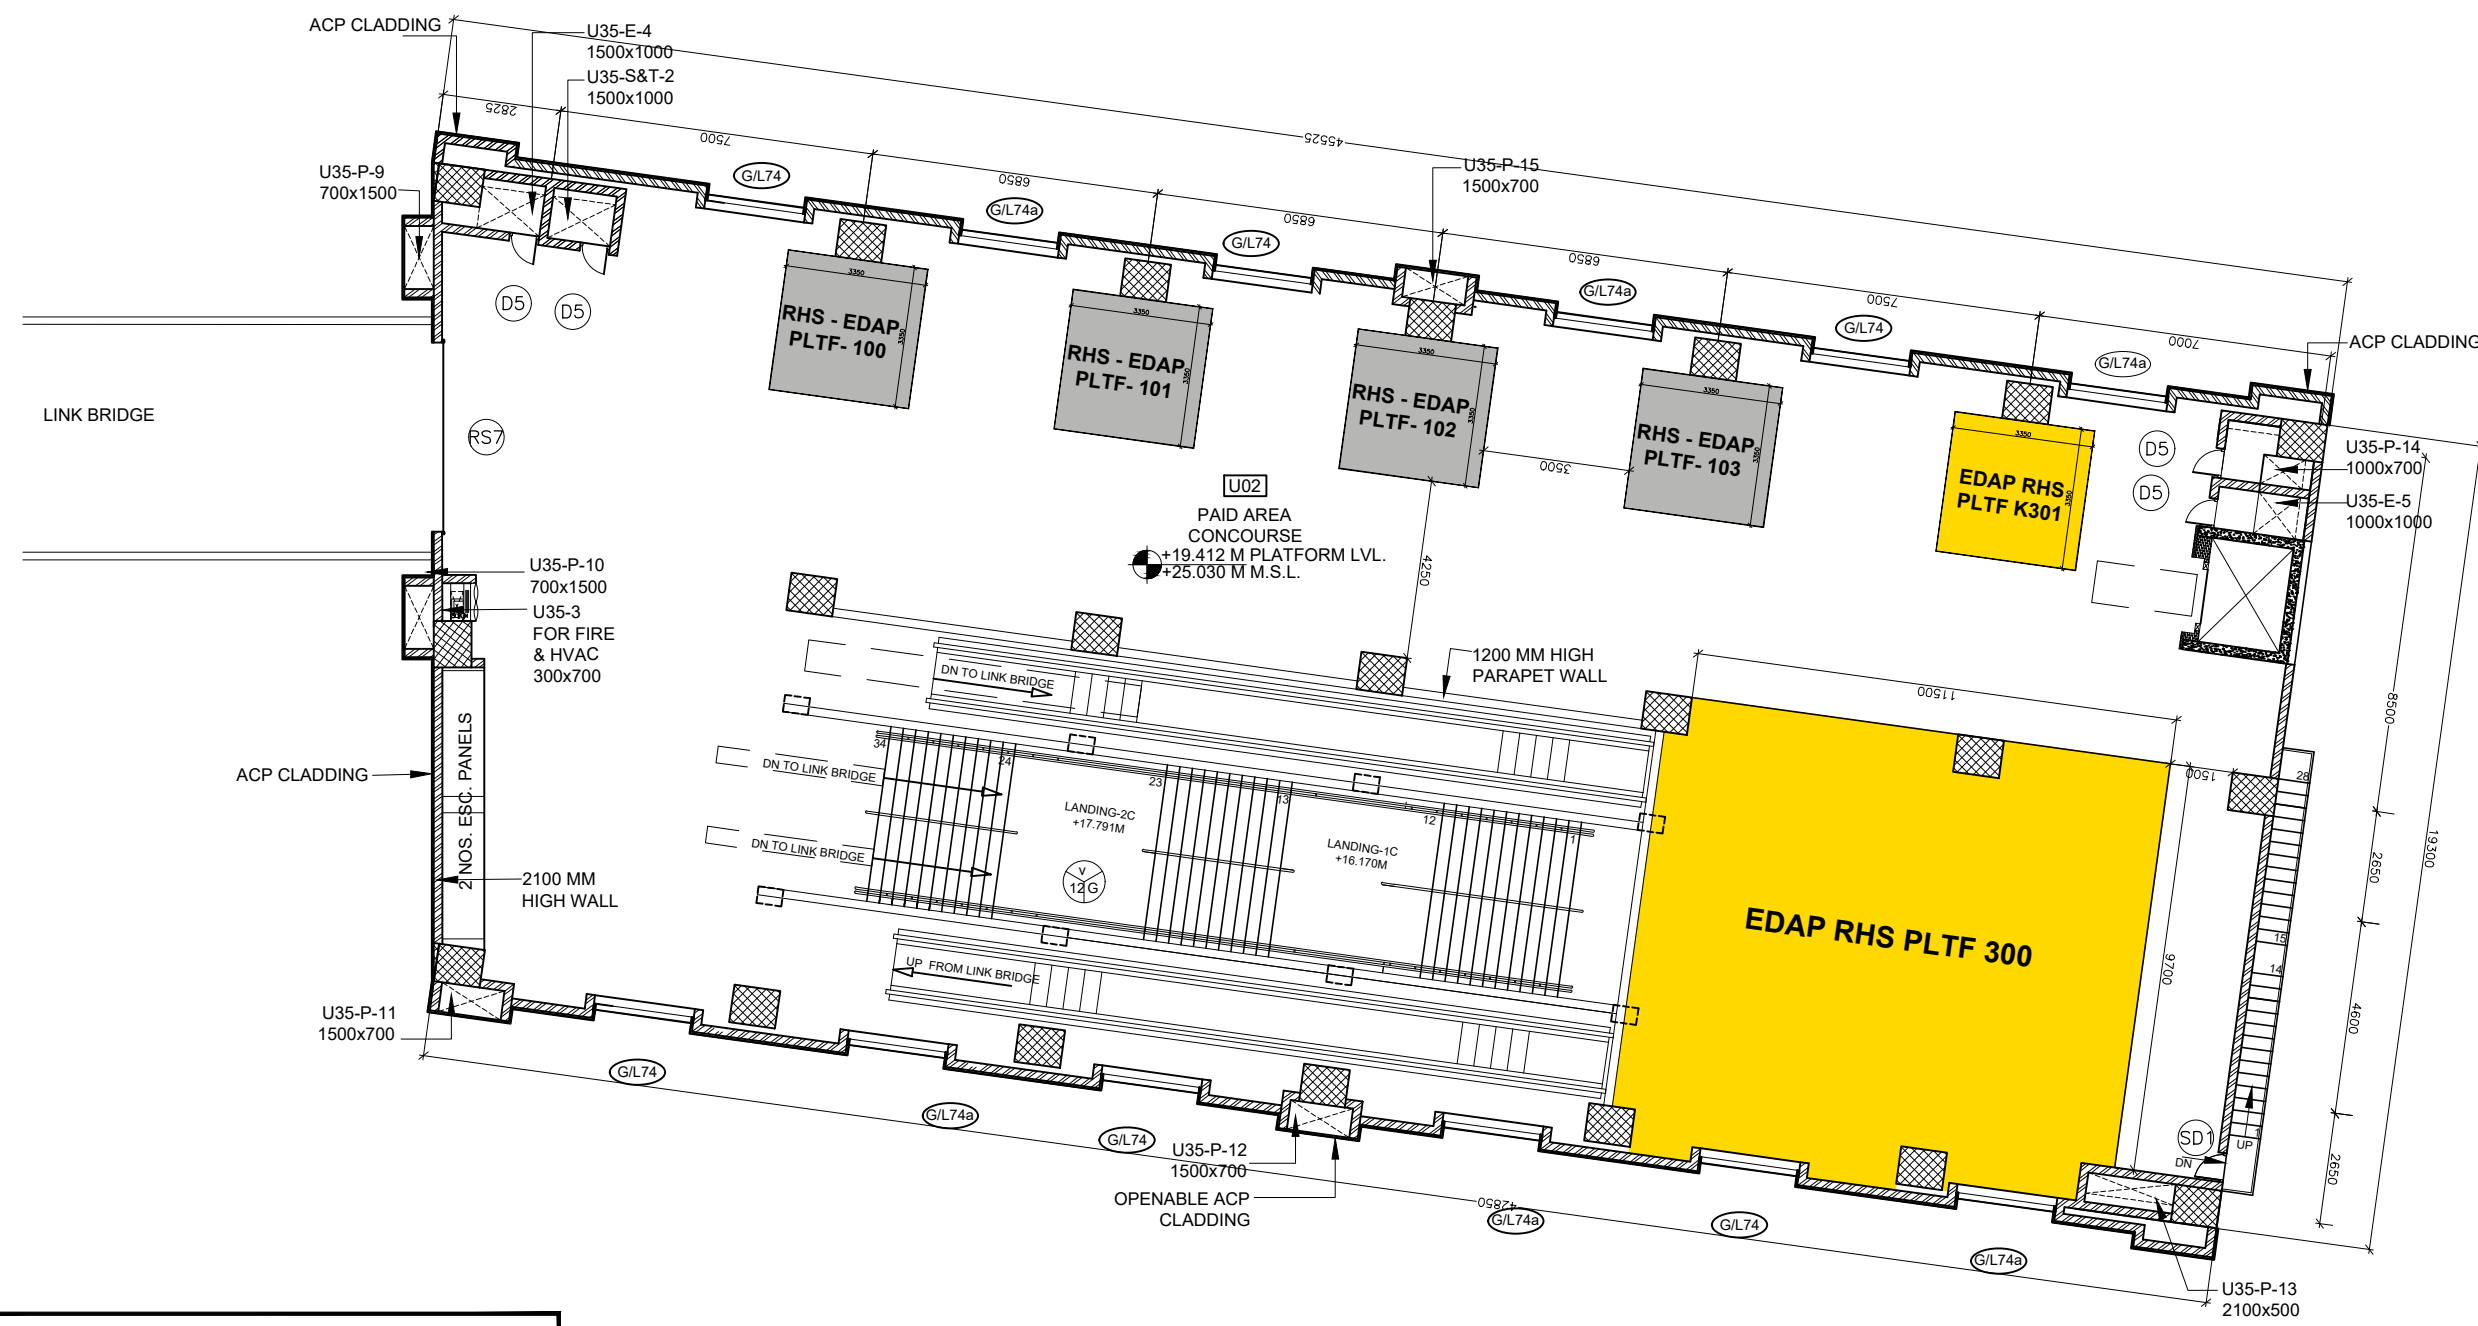

CODE	AREA
EDAP RHS PLTF 300	1352 Sq.ft
EDAP RHS PLTF K301	120 Sq.ft

GENERAL NOTES:

ALL DIMENSIONS ARE IN MILLIMETERS.

Kochi Metro Rail Limited,
 (A joint venture company of Govt. of India & Govt. of Kerala)
 KMRL, 4th Floor,
 JLN Stadium Metro Station, Kaloor,
 Ernakulam. Pin: 682 017
 Phone : 0484-282 6700
 Fax : 0484-238 0686
 Email- contactus@kmrl.co.in



KOCHI METRO RAIL LTD.

TITLE : EDAPPALLY RHS PLATFORM LEVEL PLAN Dwg. RETAIL	SHEET NO	SHEET SIZE
	01 of 01	A3
	SCALE: 1:100	
	DRAWN DATE: 10.11.2021	