


TO ALUVA

TO PETTA

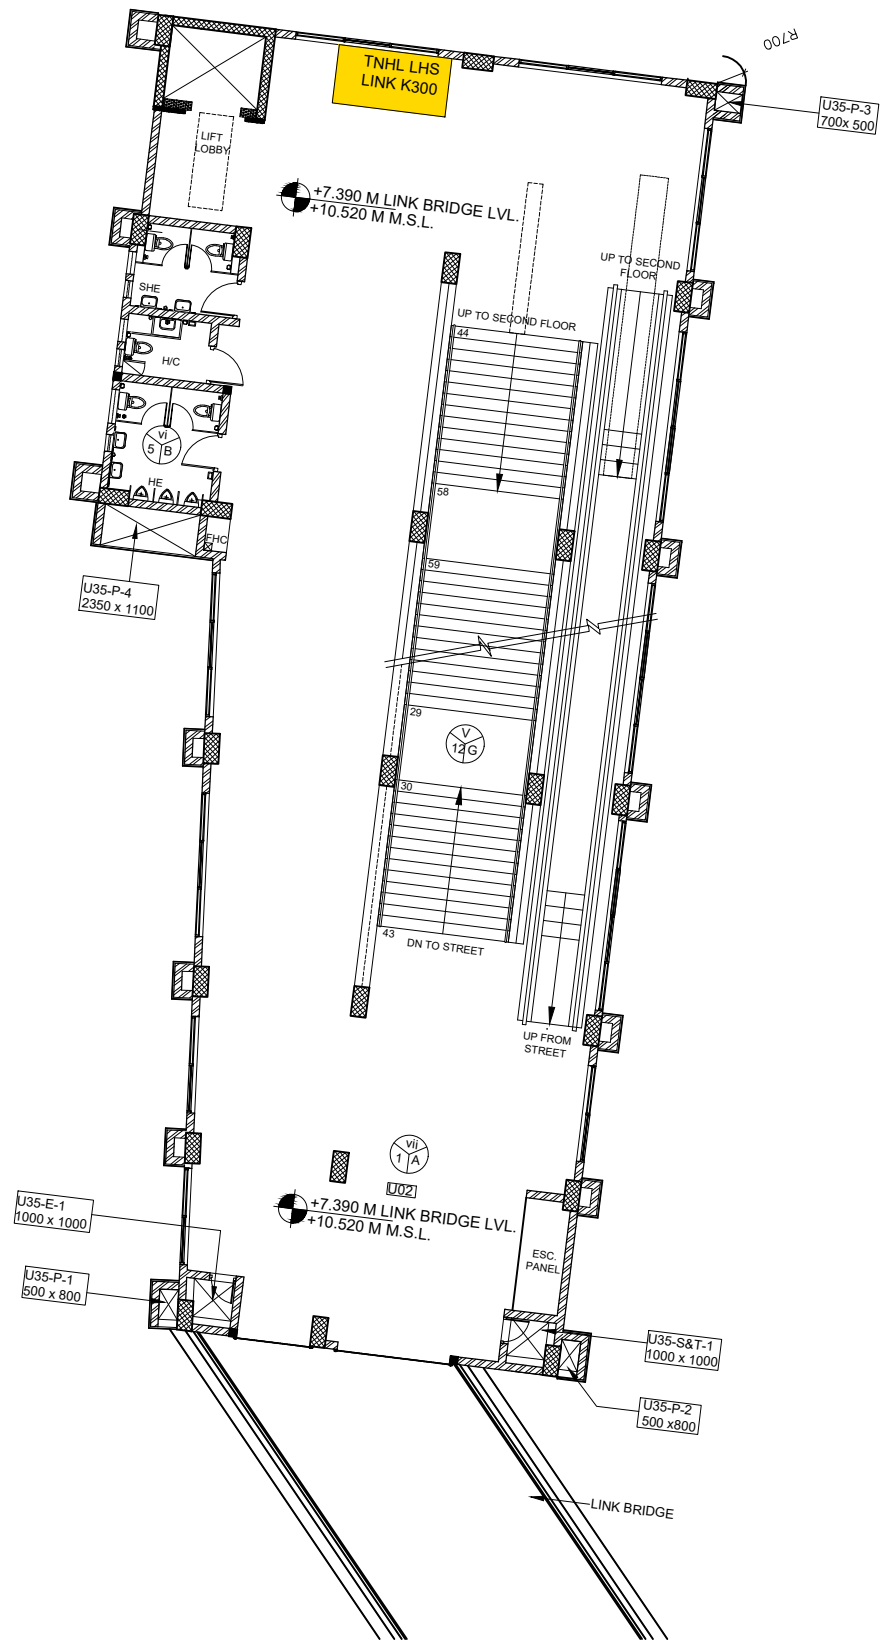

CODE	AREA
TNHL LHS LINK K300	50 Sq.ft

GENERAL NOTES:  
ALL DIMENSIONS ARE IN MILLIMETERS.

Kochi Metro Rail Limited,  
( A joint venture company of Govt. of India & Govt. of Kerala)  
KMRL, 4th Floor,  
JLN Stadium Metro Station, Kaloor,  
Ernakulam. Pin: 682 017  
Phone : 0484-282 6700  
Fax : 0484-238 0686  
Email- [contactus@kmrl.co.in](mailto:contactus@kmrl.co.in)




KOCHI METRO RAIL LTD.

TITLE :  TOWN HALL  LHS - LINK BRIDGE LEVEL  Dwg. PROPERTY DEVELOPMENT	SHEET NO	SHEET SIZE
	01 of 01	<b>A3</b>
	SCALE: 1 : 250 DRAWN DATE: 16.11.2021	

← TO ALUVA

TO PETTA →

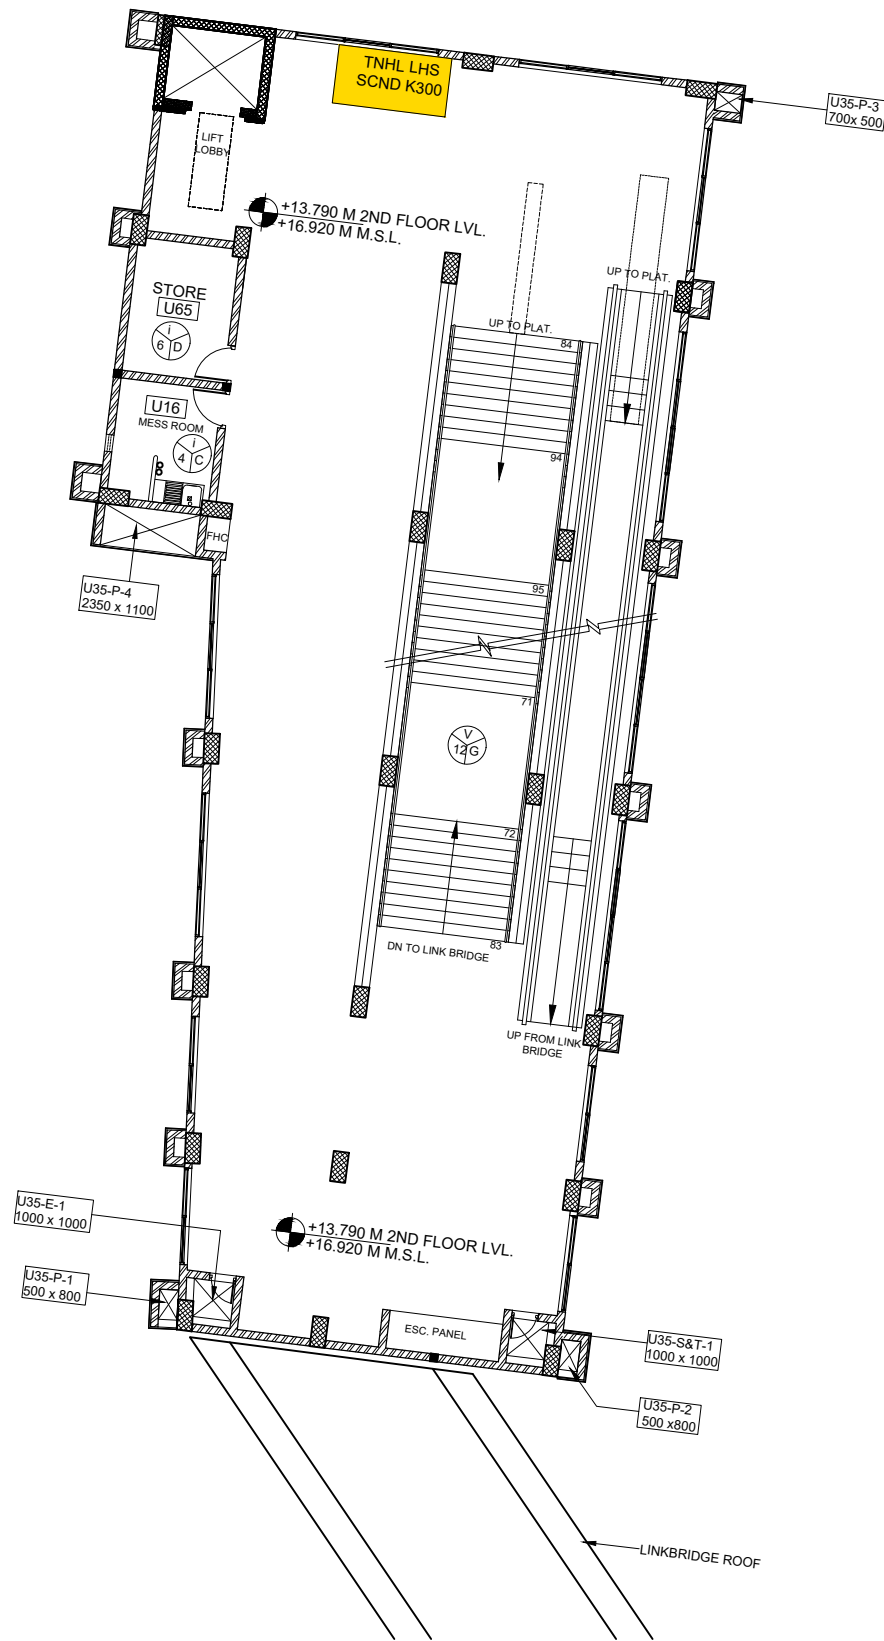

**CODE**

TNHL LHS SCND K300

**AREA**

50 Sq.ft

GENERAL NOTES:

ALL DIMENSIONS ARE IN MILLIMETERS.

**Kochi Metro Rail Limited,**  
( A joint venture company of Govt. of India & Govt. of Kerala)  
KMRL, 4th Floor,  
JLN Stadium Metro Station, Kaloor,  
Ernakulam. Pin: 682 017  
Phone : 0484-282 6700  
Fax : 0484-238 0686  
Email- [contactus@kmrl.co.in](mailto:contactus@kmrl.co.in)




**KOCHI METRO RAIL LTD.**

TITLE :		SHEET NO	SHEET SIZE
TOWN HALL		01 of 01	<b>A3</b>
LHS - SECOND FLOOR LEVEL		SCALE: 1 : 250	
Dwg.	PROPERTY DEVELOPMENT	DRAWN DATE: 16.11.2021	

TO ALUVA

TO PETTA

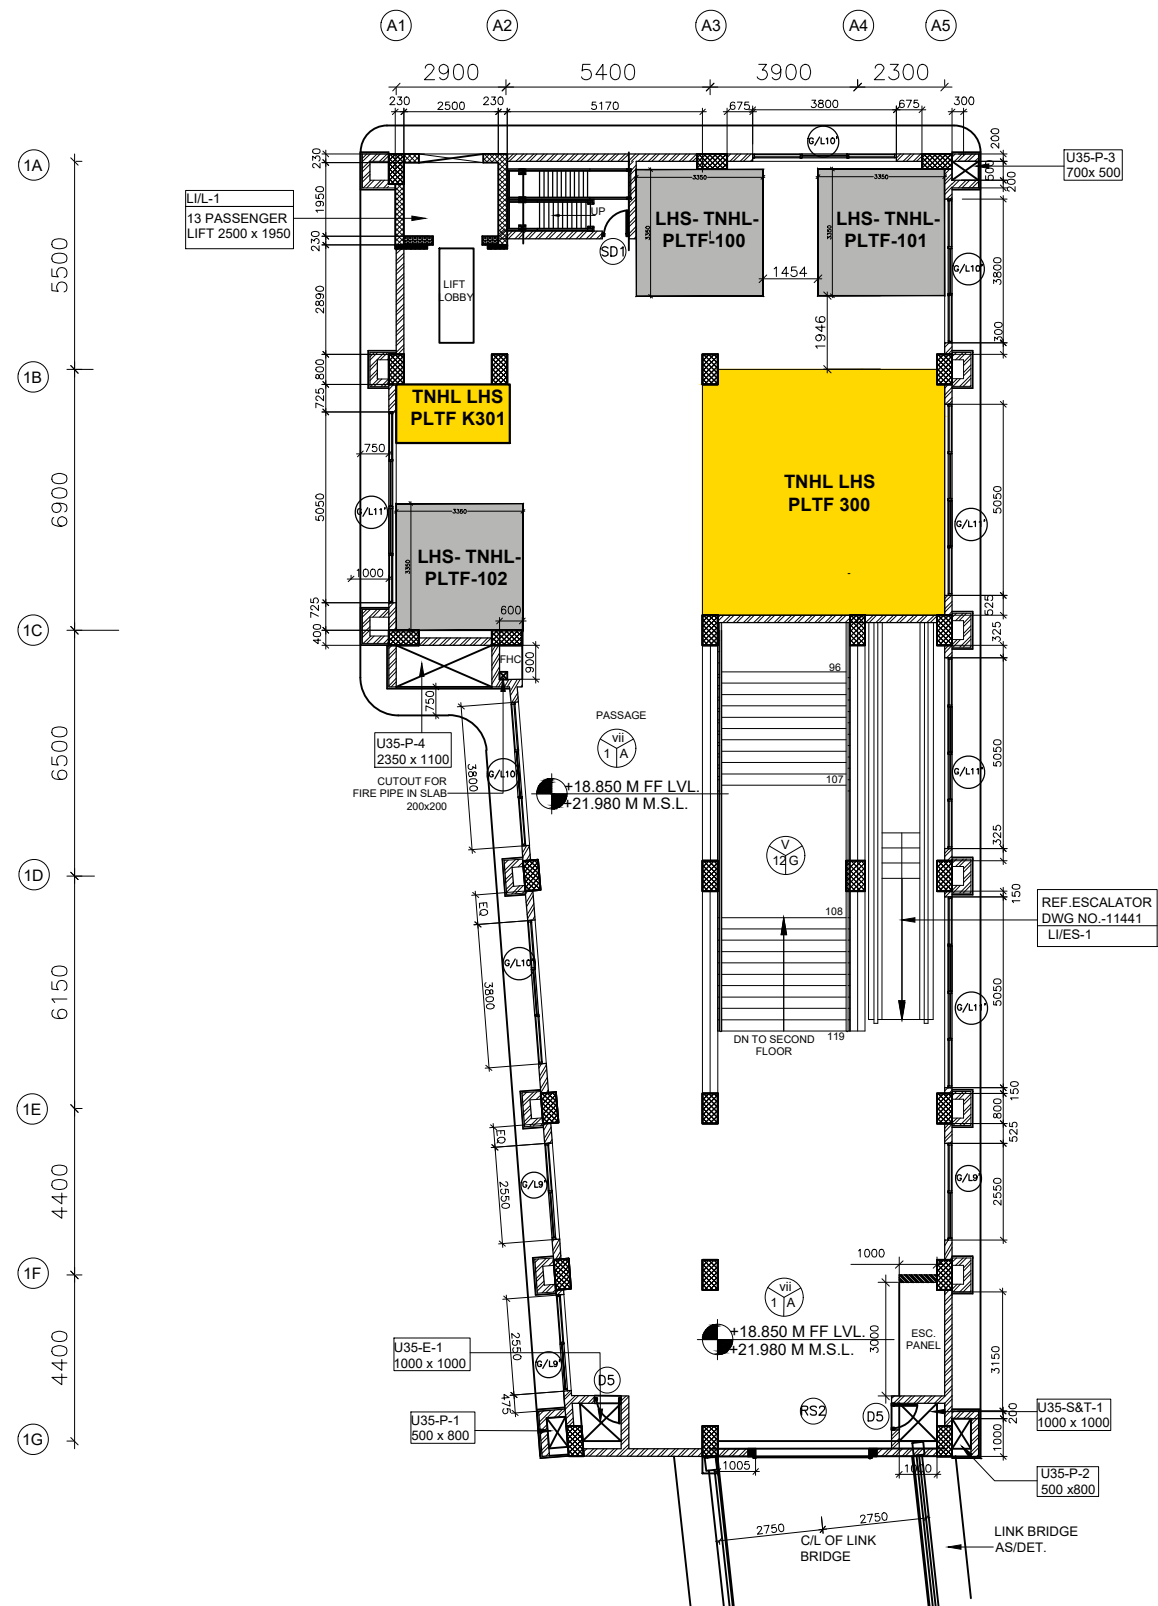

CODE	AREA
TNHL LHS PLTF 300	445 Sq.ft
TNHL LHS PLTF K301	50 Sq.ft

GENERAL NOTES:  
ALL DIMENSIONS ARE IN MILLIMETERS.

Kochi Metro Rail Limited,  
(A joint venture company of Govt. of India & Govt. of Kerala)  
KMRL, 4th Floor,  
JLN Stadium Metro Station, Kaloor,  
Ernakulam. Pin: 682 017  
Phone : 0484-282 6700  
Fax : 0484-238 0686  
Email- [contactus@kmrl.co.in](mailto:contactus@kmrl.co.in)




KOCHI METRO RAIL LTD.

TITLE :		SHEET NO	SHEET SIZE
TOWN HALL		01 of 01	<b>A3</b>
LHS - PLATFORM LEVEL		SCALE: 1 : 200	
Dwg. PROPERTY DEVELOPMENT		DRAWN DATE: 19.11.2021	

← TO ALUVA

TO PETTA →

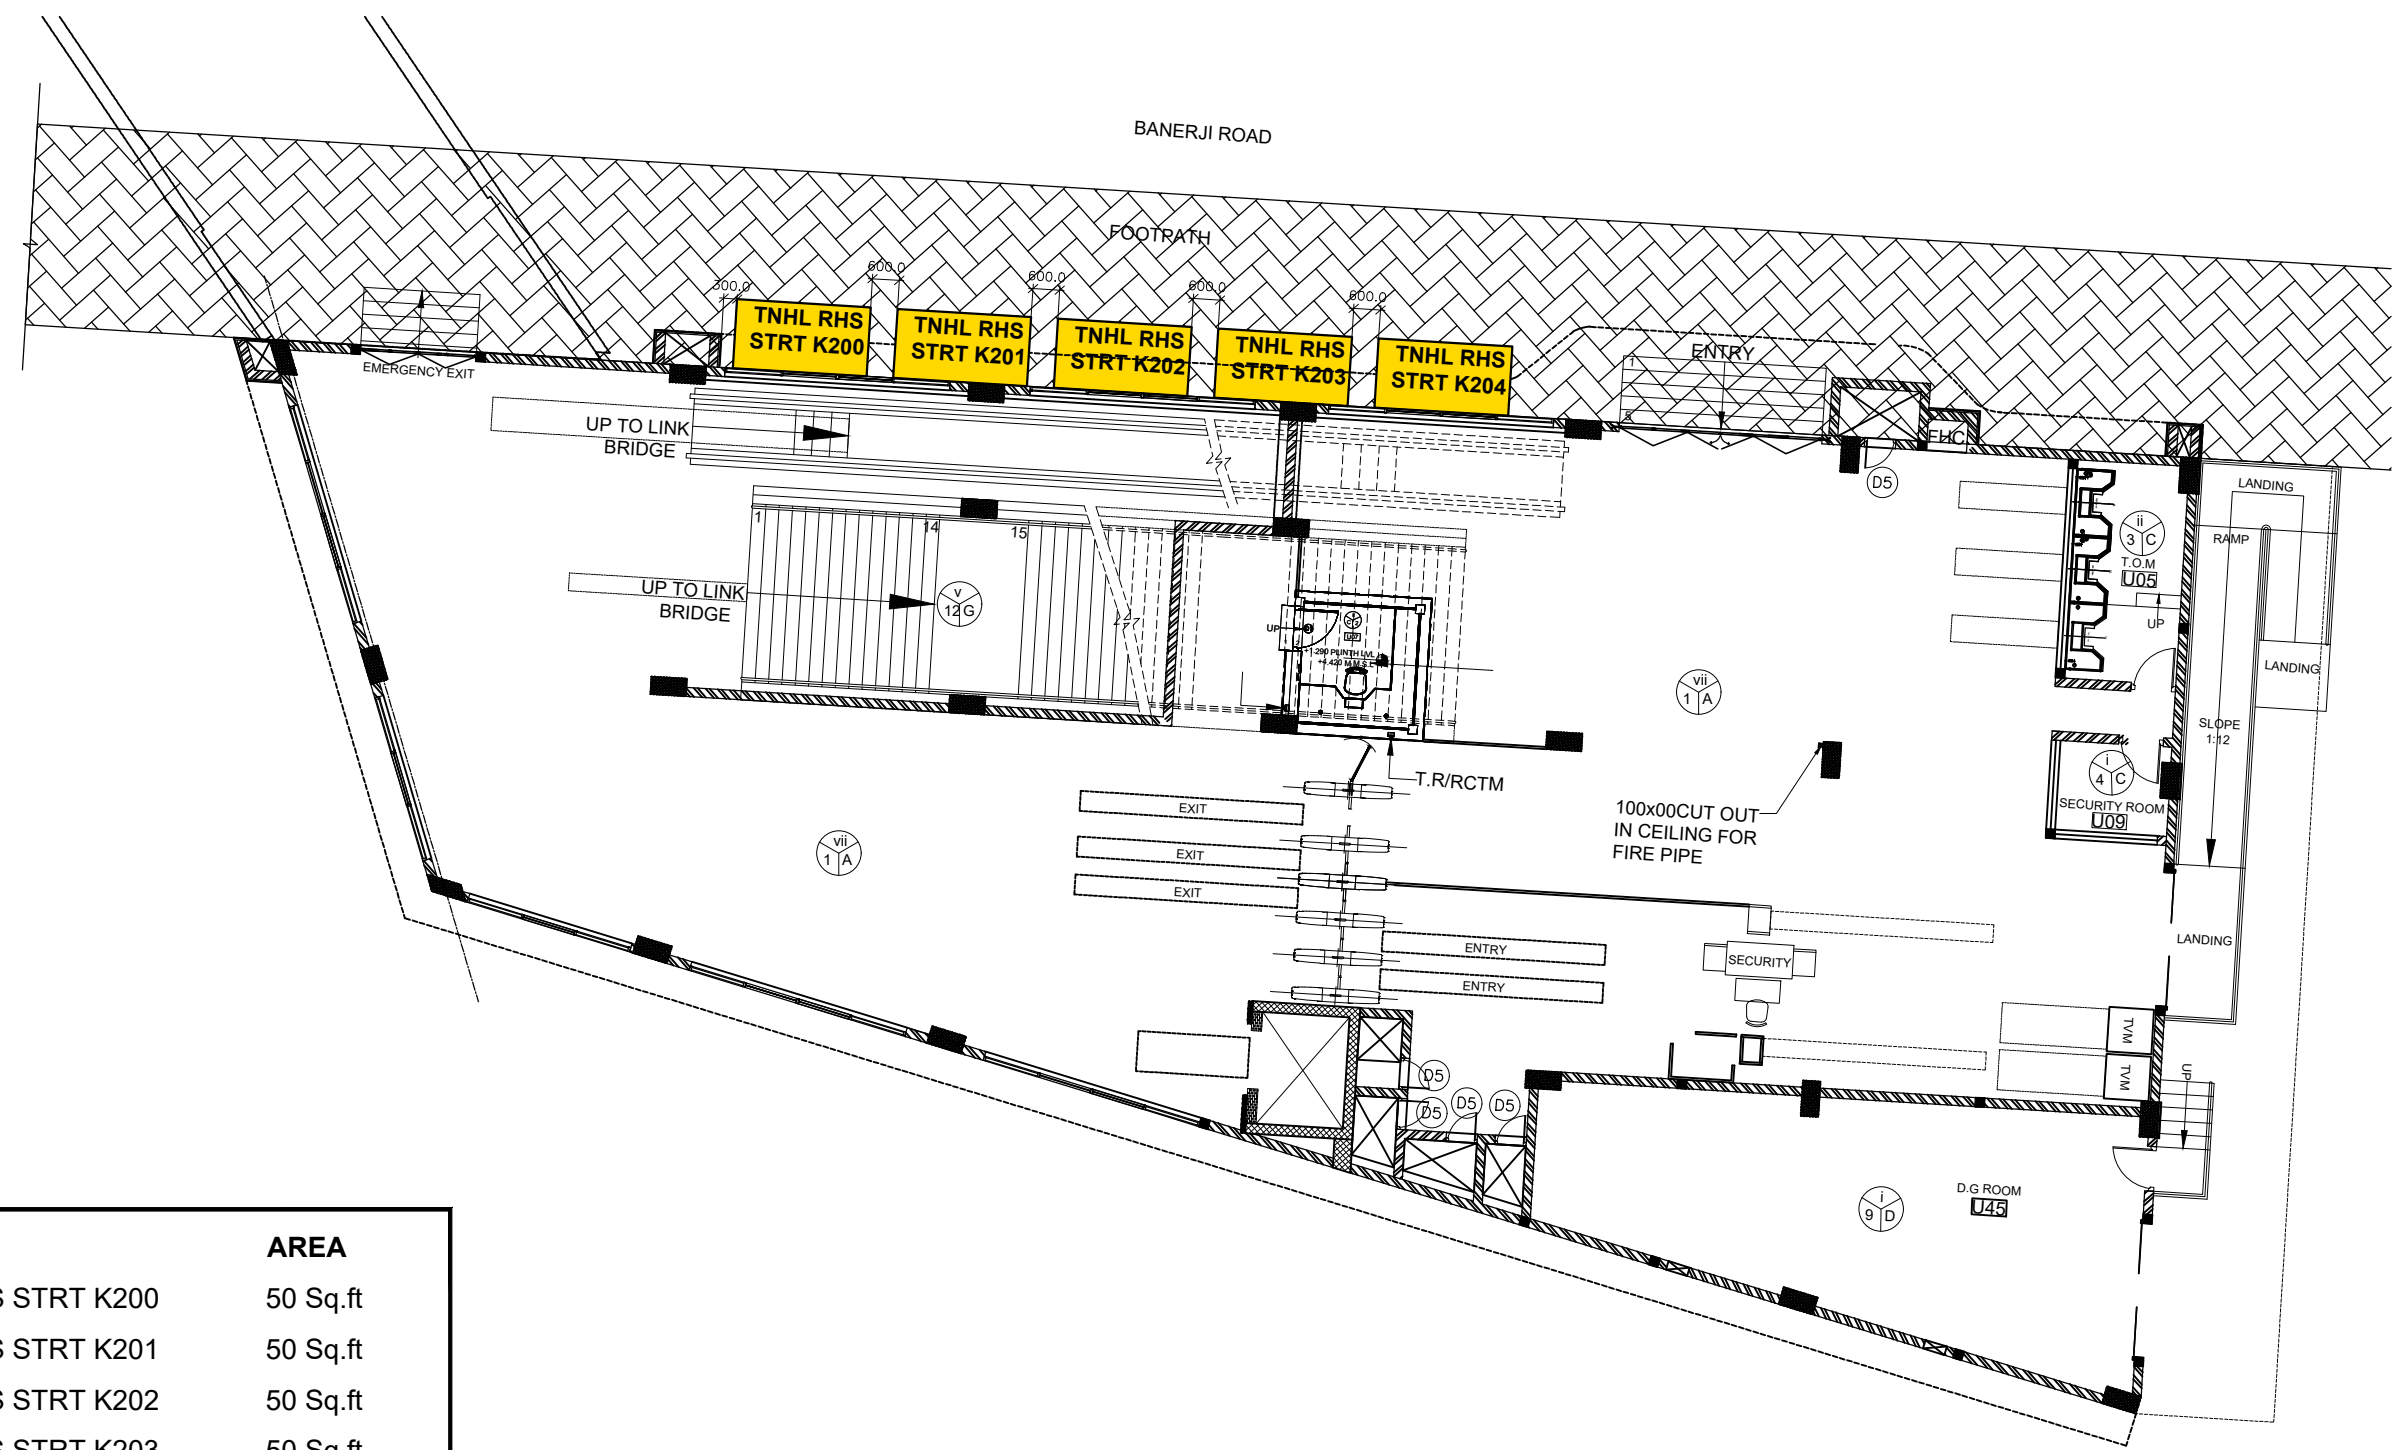

CODE	AREA
TNHL RHS STRT K200	50 Sq.ft
TNHL RHS STRT K201	50 Sq.ft
TNHL RHS STRT K202	50 Sq.ft
TNHL RHS STRT K203	50 Sq.ft
TNHL RHS STRT K204	50 Sq.ft

GENERAL NOTES:  
ALL DIMENSIONS ARE IN MILLIMETERS.


**Kochi Metro Rail Limited,**  
( A joint venture company of Govt. of India & Govt. of Kerala )  
KMRL, 4th Floor,  
JLN Stadium Metro Station, Kaloor,  
Ernakulam. Pin: 682 017  
Phone : 0484-282 6700  
Fax : 0484-238 0686  
Email- contactus@kmrl.co.in



**KOCHI METRO RAIL LTD.**

TITLE :  
**TOWN HALL**  
**RHS - STREET LEVEL**  
Dwg. PROPERTY DEVELOPMENT

SHEET NO	SHEET SIZE
01 of 01	<b>A3</b>
SCALE:	<b>1 : 150</b>
DRAWN DATE:	22.11.2021

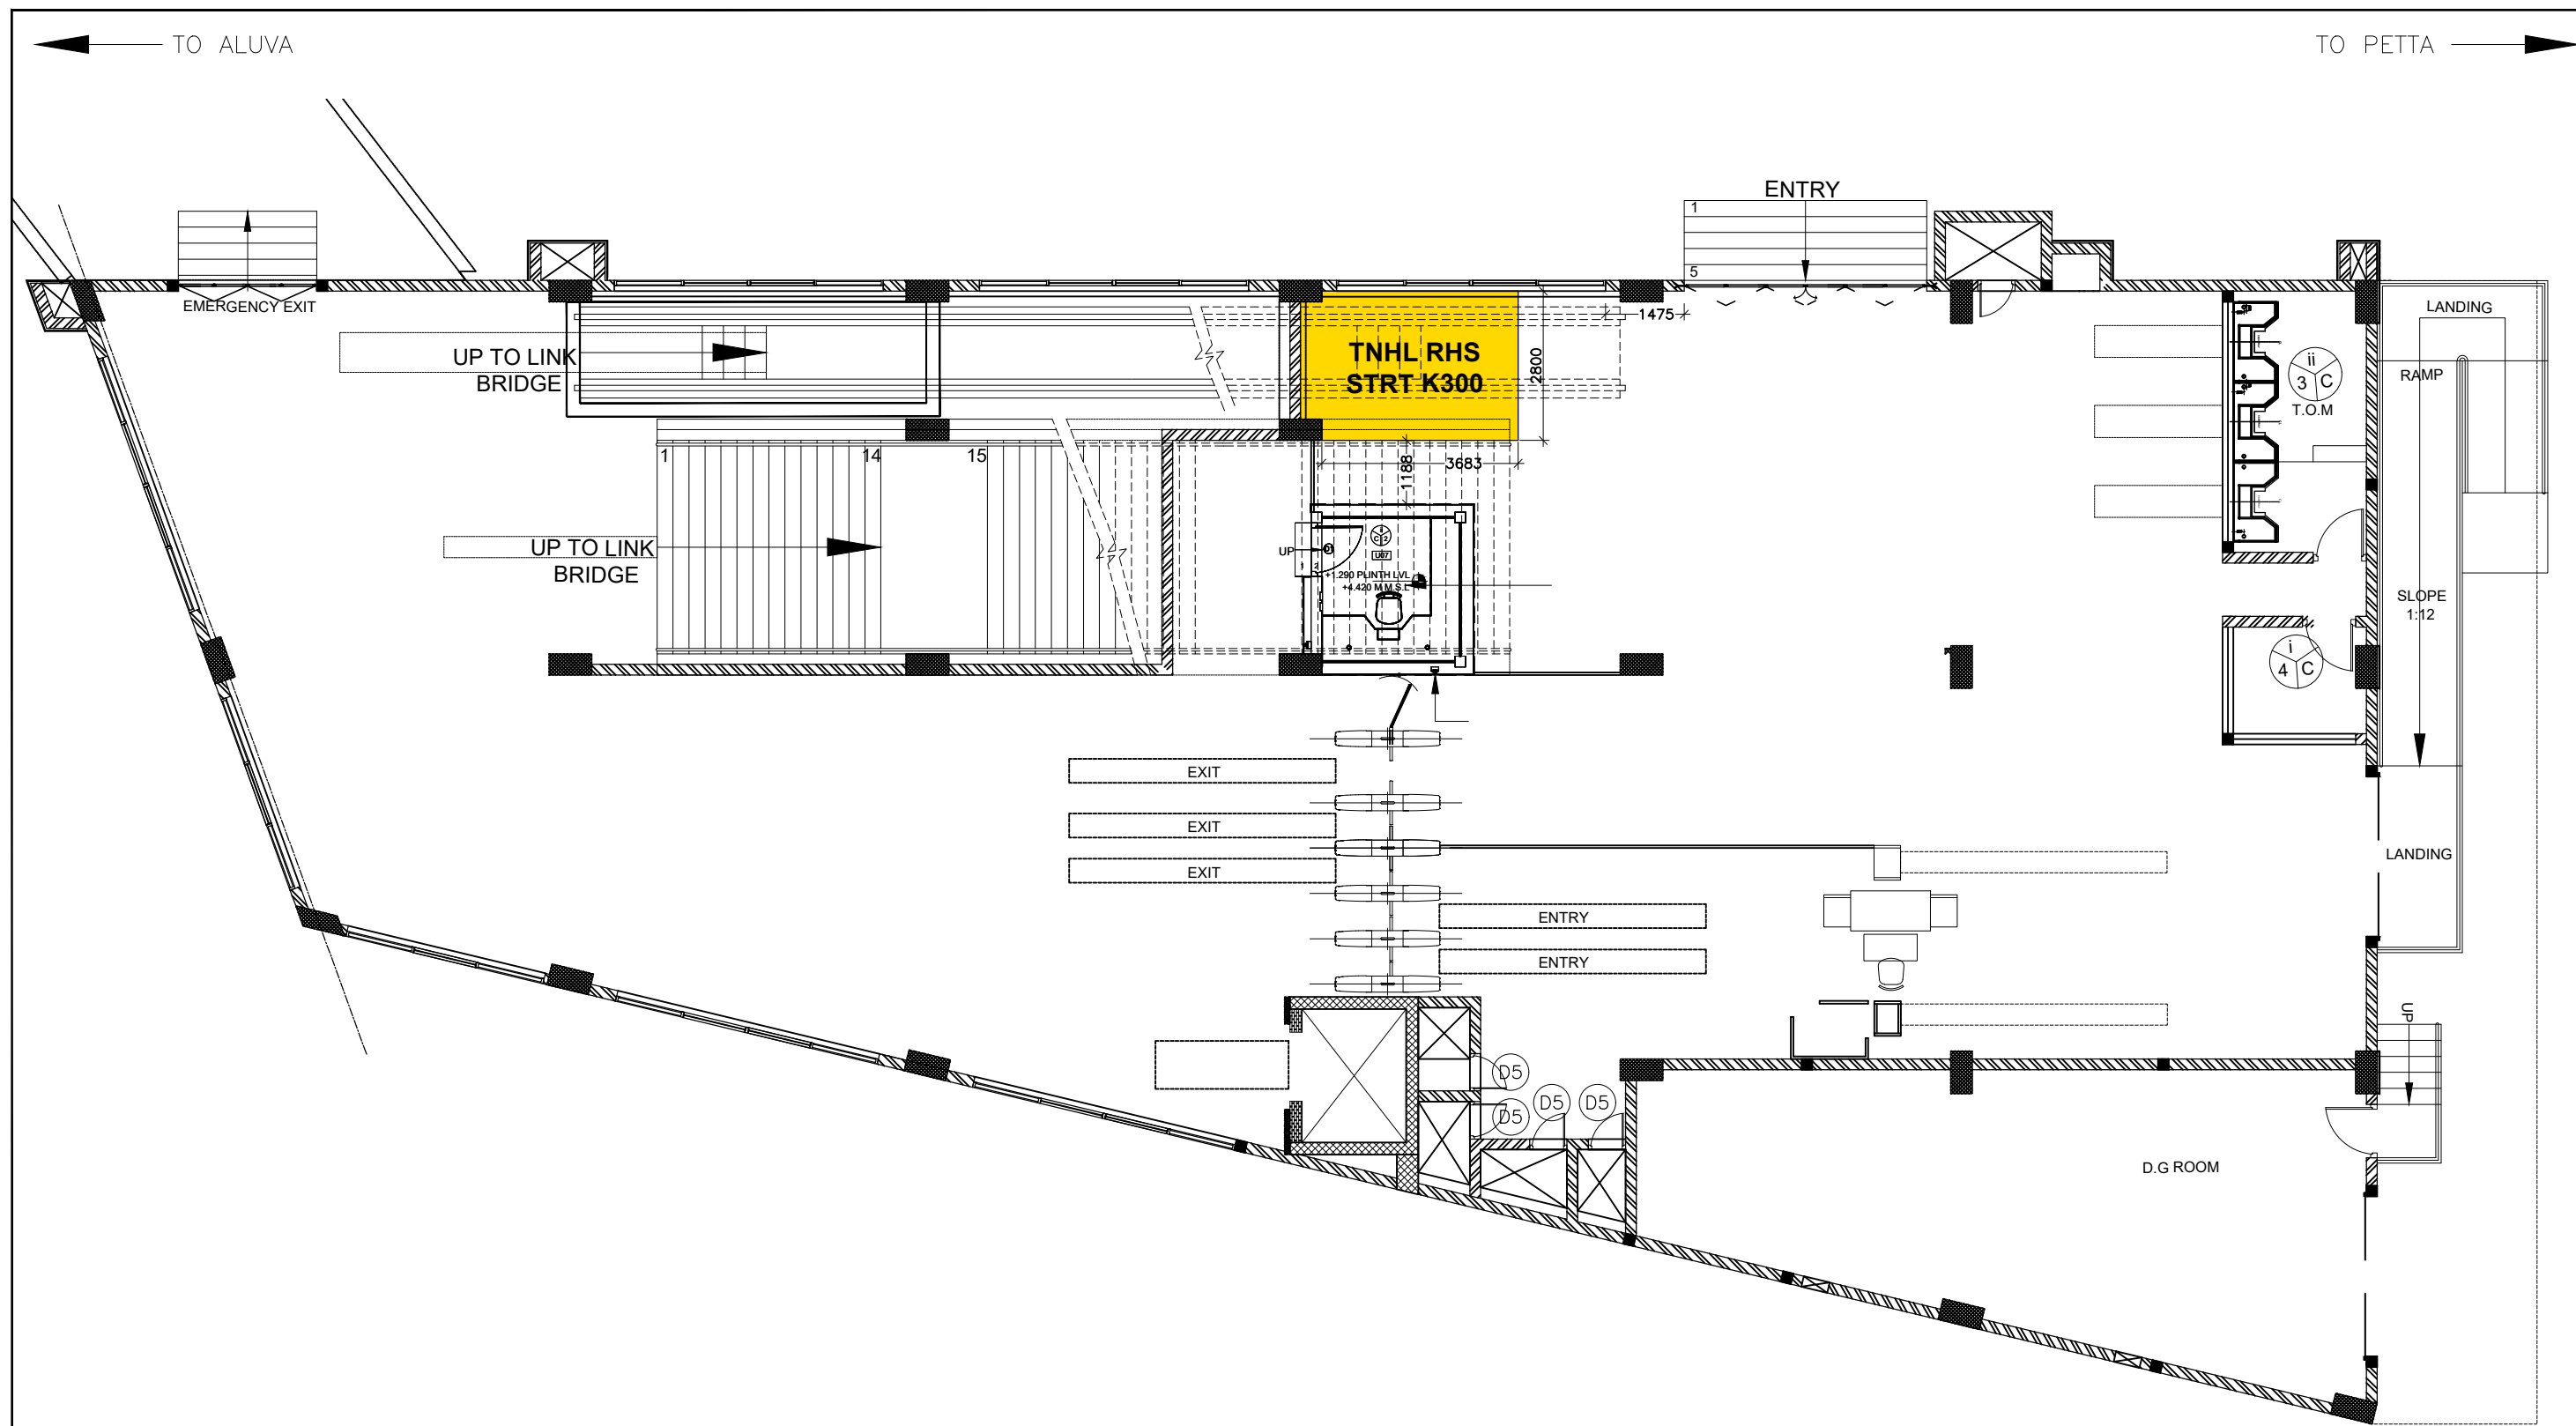

CODE	AREA
TNHL RHS STRT K300	121 Sq.ft

GENERAL NOTES:

ALL DIMENSIONS ARE IN MILLIMETERS.

**Kochi Metro Rail Limited,**  
( A joint venture company of Govt. of India & Govt. of Kerala)  
KMRL, 4th Floor,  
JLN Stadium Metro Station, Kaloor,  
Ernakulam. Pin: 682 017  
Phone : 0484-282 6700  
Fax : 0484-238 0686  
Email- [contactus@kmrl.co.in](mailto:contactus@kmrl.co.in)




**KOCHI METRO RAIL LTD.**

TITLE :		SHEET NO	SHEET SIZE
TOWN HALL		01 of 01	<b>A3</b>
RHS STREET LEVEL		SCALE:	1:125
Dwg.	PROPERTY DEVELOPMENT	DRAWN DATE:	16.11.2021

TO ALUVA

TO PETTA

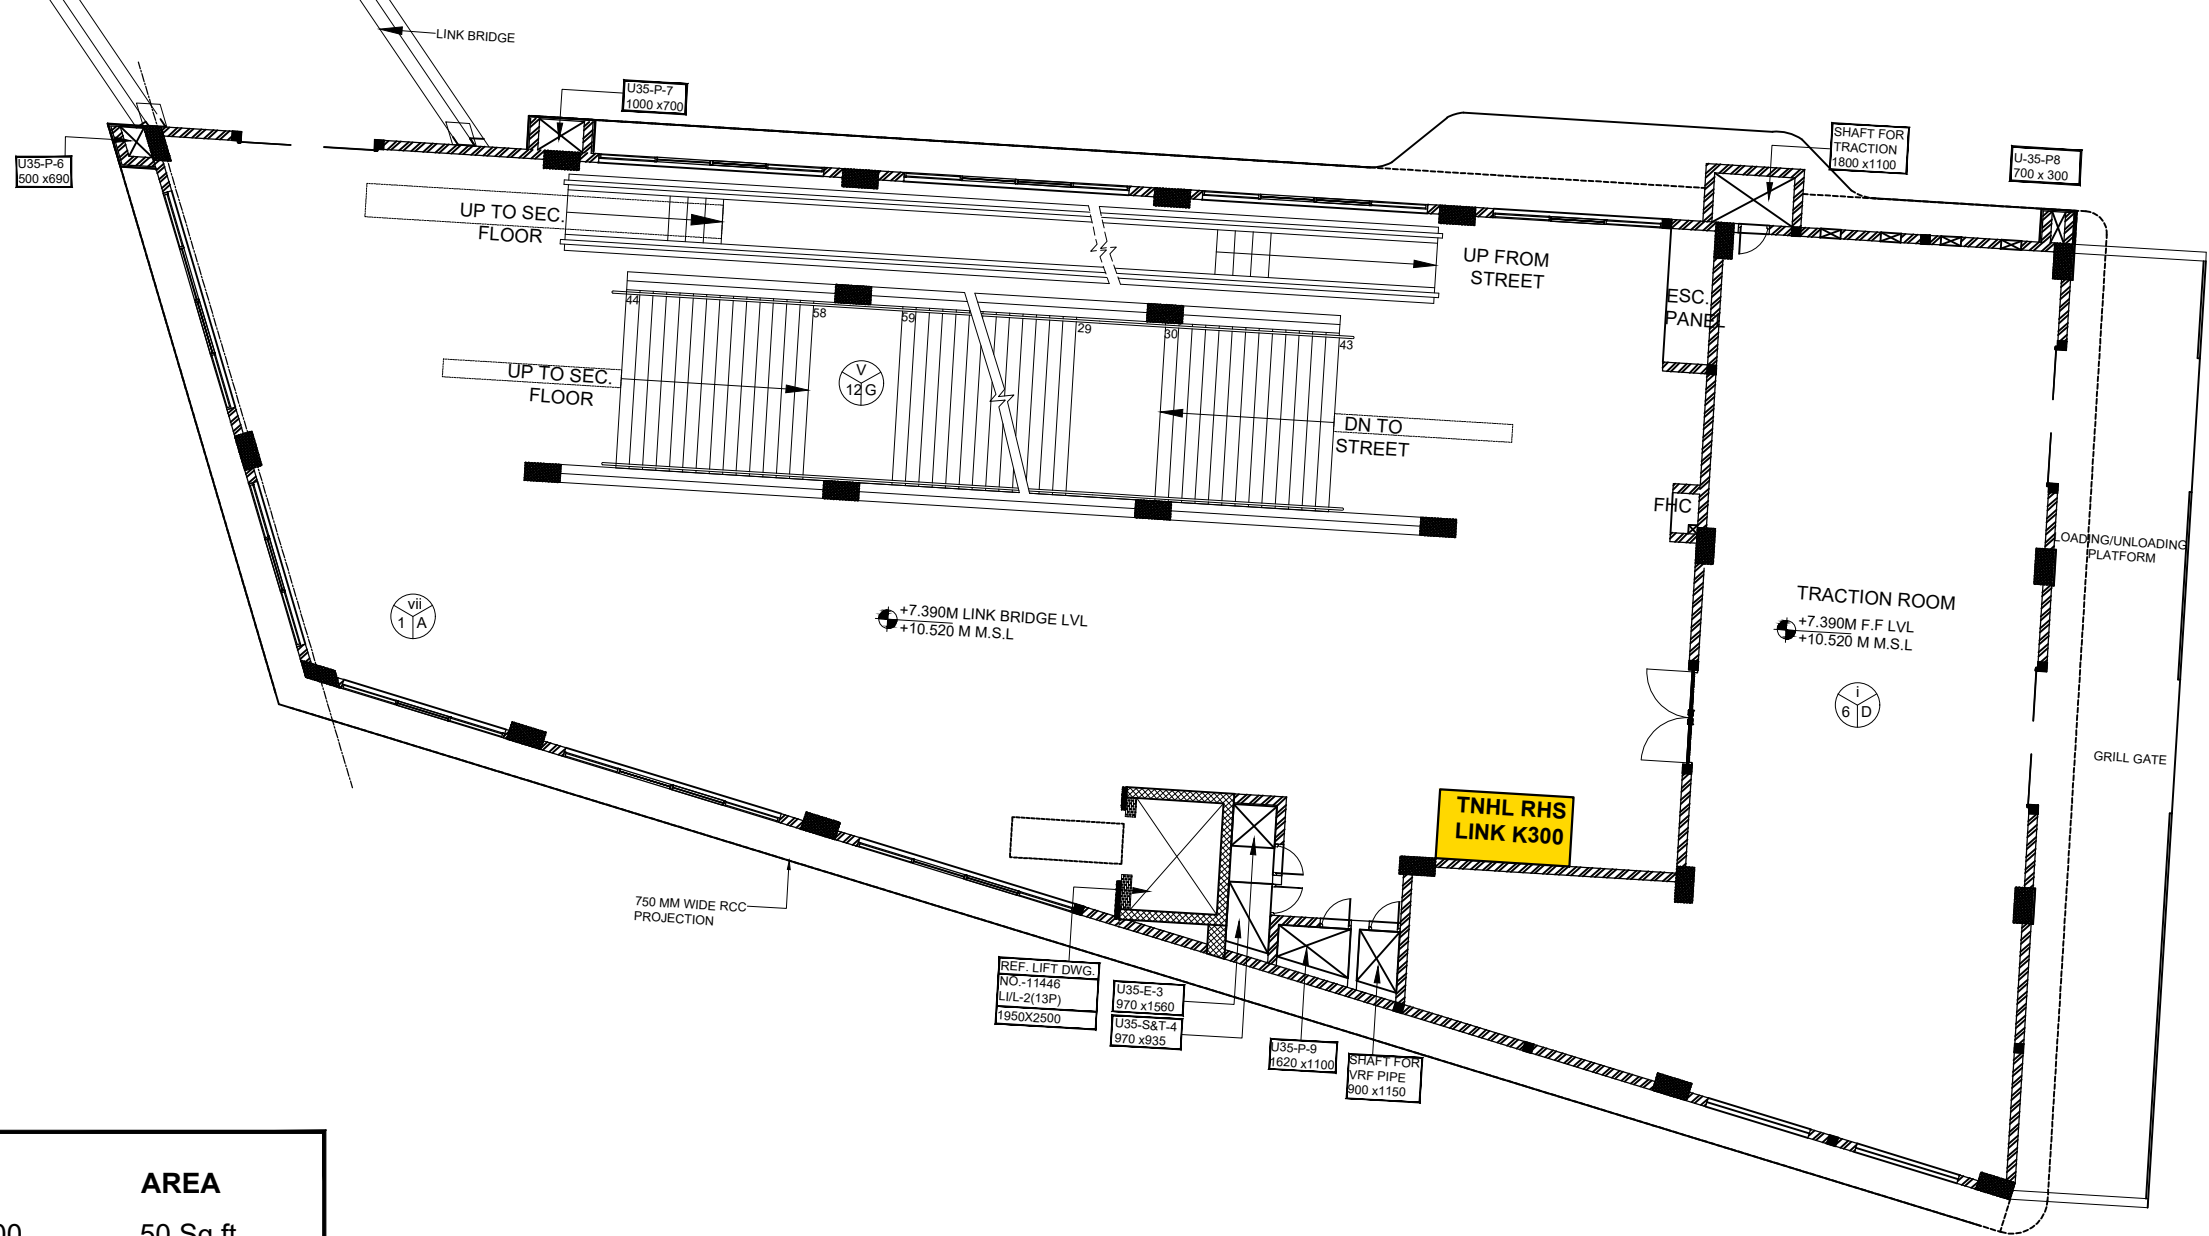

CODE	AREA
TNHL RHS LINK K300	50 Sq.ft

GENERAL NOTES:  
ALL DIMENSIONS ARE IN MILLIMETERS.

**Kochi Metro Rail Limited,**  
( A joint venture company of Govt. of India & Govt. of Kerala )  
KMRL, 4th Floor,  
JLN Stadium Metro Station, Kaloor,  
Ernakulam. Pin: 682 017  
Phone : 0484-282 6700  
Fax : 0484-238 0686  
Email- contactus@kmrl.co.in



**KOCHI METRO RAIL LTD.**

TITLE :		SHEET NO	SHEET SIZE
TOWN HALL		01 of 01	<b>A3</b>
RHS - LINK BRIDGE LEVEL		SCALE:	<b>1 : 150</b>
Dwg. PROPERTY DEVELOPMENT		DRAWN DATE:	22.11.2021