


TO ALUVA

TO PETTA

BUS STAND SIDE

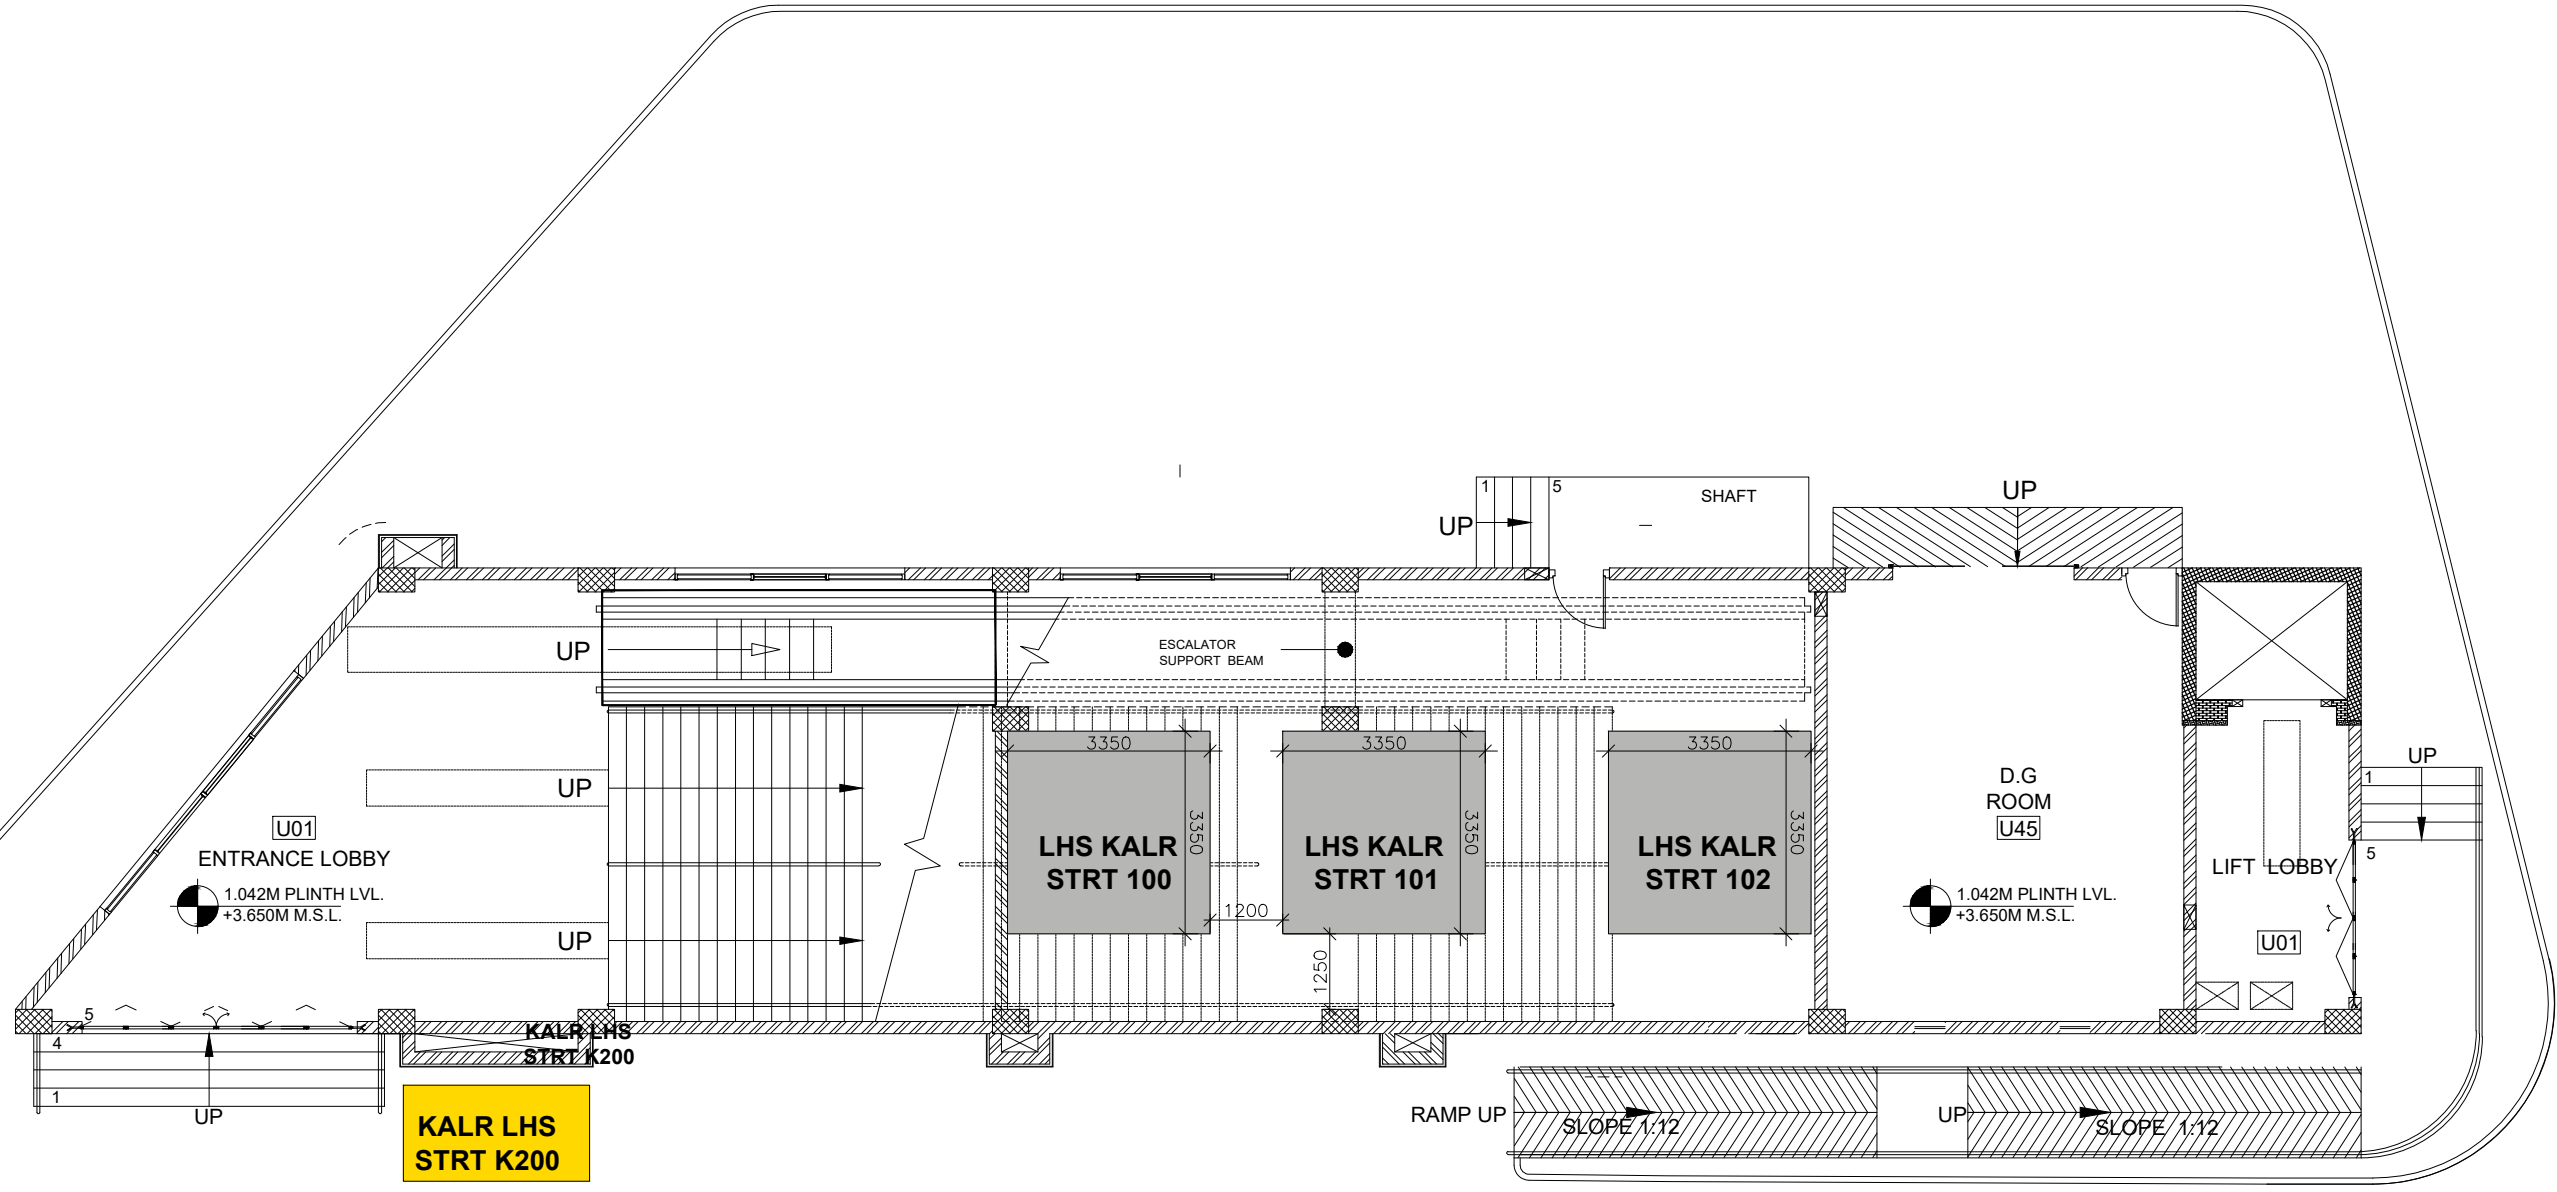

ROAD SIDE

CODE	AREA
KALR LHS STRT K200	50 Sq.ft

GENERAL NOTES:

ALL DIMENSIONS ARE IN MILLIMETERS.

**Kochi Metro Rail Limited,**  
( A joint venture company of Govt. of India & Govt. of Kerala)  
KMRL, 4th Floor,  
JLN Stadium Metro Station, Kaloor,  
Ernakulam. Pin: 682 017  
Phone : 0484-282 6700  
Fax : 0484-238 0686  
Email- [contactus@kmrl.co.in](mailto:contactus@kmrl.co.in)



KOCHI METRO RAIL LTD.

TITLE :		SHEET NO	SHEET SIZE
<b>KALOOR</b>		01 of 01	<b>A3</b>
<b>LHS - STREET LEVEL</b>		SCALE: 1 : 125	
Dwg. PROPERTY DEVELOPMENT		DRAWN DATE: 16.11.2021	