


TO ALUVA

TO PETTA

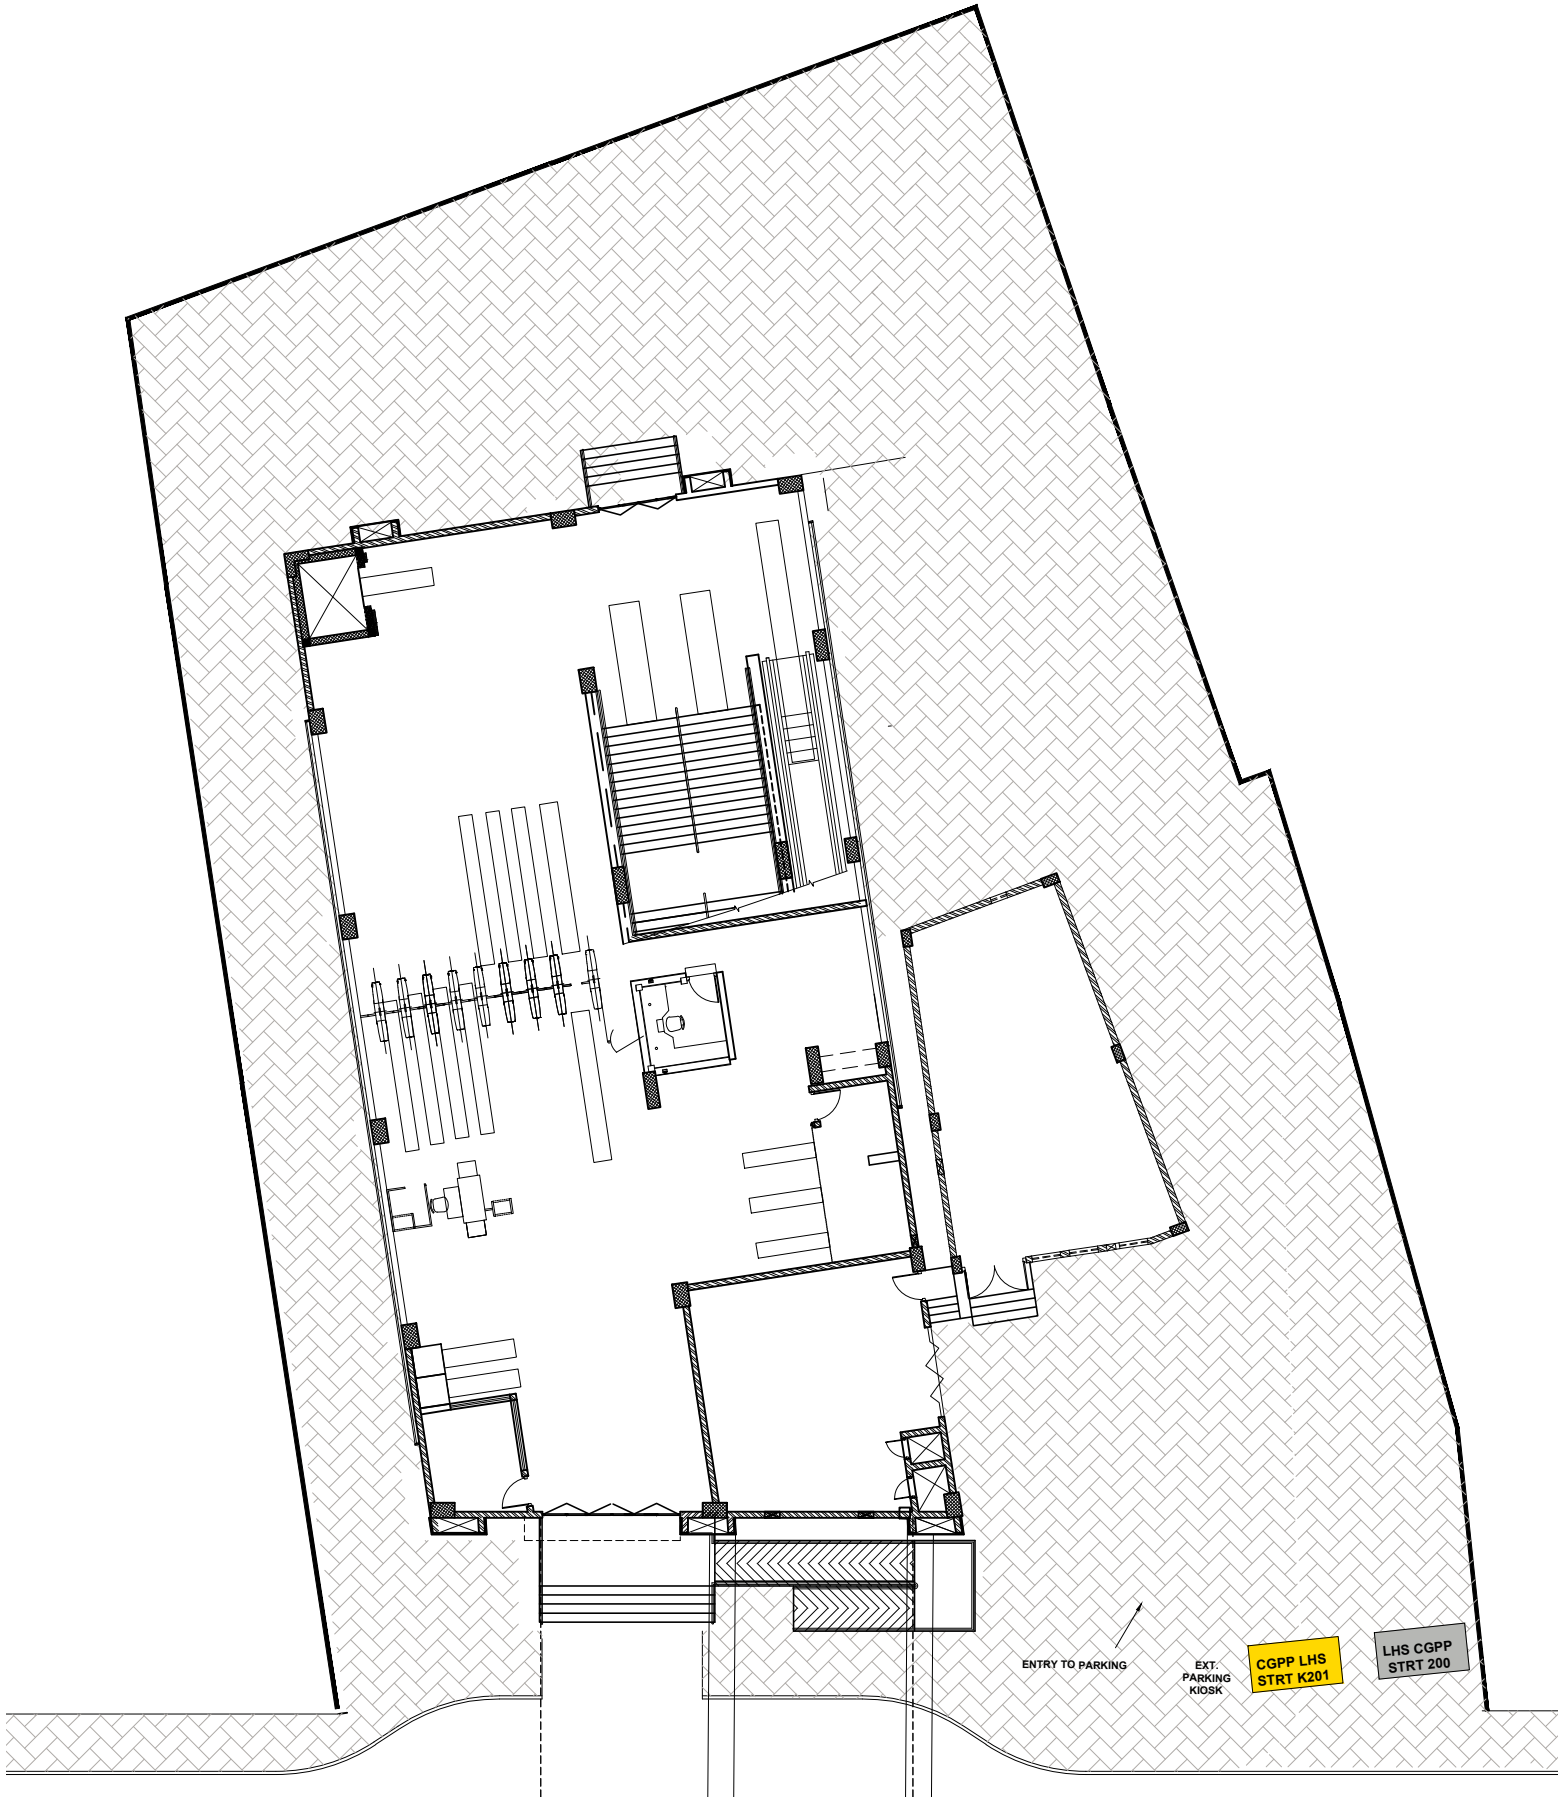

CODE	AREA
CGPP LHS STRT K201	50 Sq.ft

GENERAL NOTES:
ALL DIMENSIONS ARE IN MILLIMETERS.




KOCHI METRO RAIL LIMITED

Kochi Metro Rail Limited,
(A joint venture company of Govt. of India & Govt. of Kerala)
KMRL, 4th Floor,
JLN Stadium Metro Station, Kaloor,
Ernakulam. Pin: 682 017
Phone : 0484-282 6700
Fax : 0484-238 0686
Email- contactus@kmrl.co.in

KOCHI METRO RAIL LTD.		
TITLE : CHANGAMPUZHA PARK LHS - STREET LEVEL Dwg. PROPERTY DEVELOPMENT	SHEET NO	SHEET SIZE
	01 of 01	A3
	SCALE: 1 : 250	
	DRAWN DATE: 16.11.2021	

TO ALUVA

TO PETTA

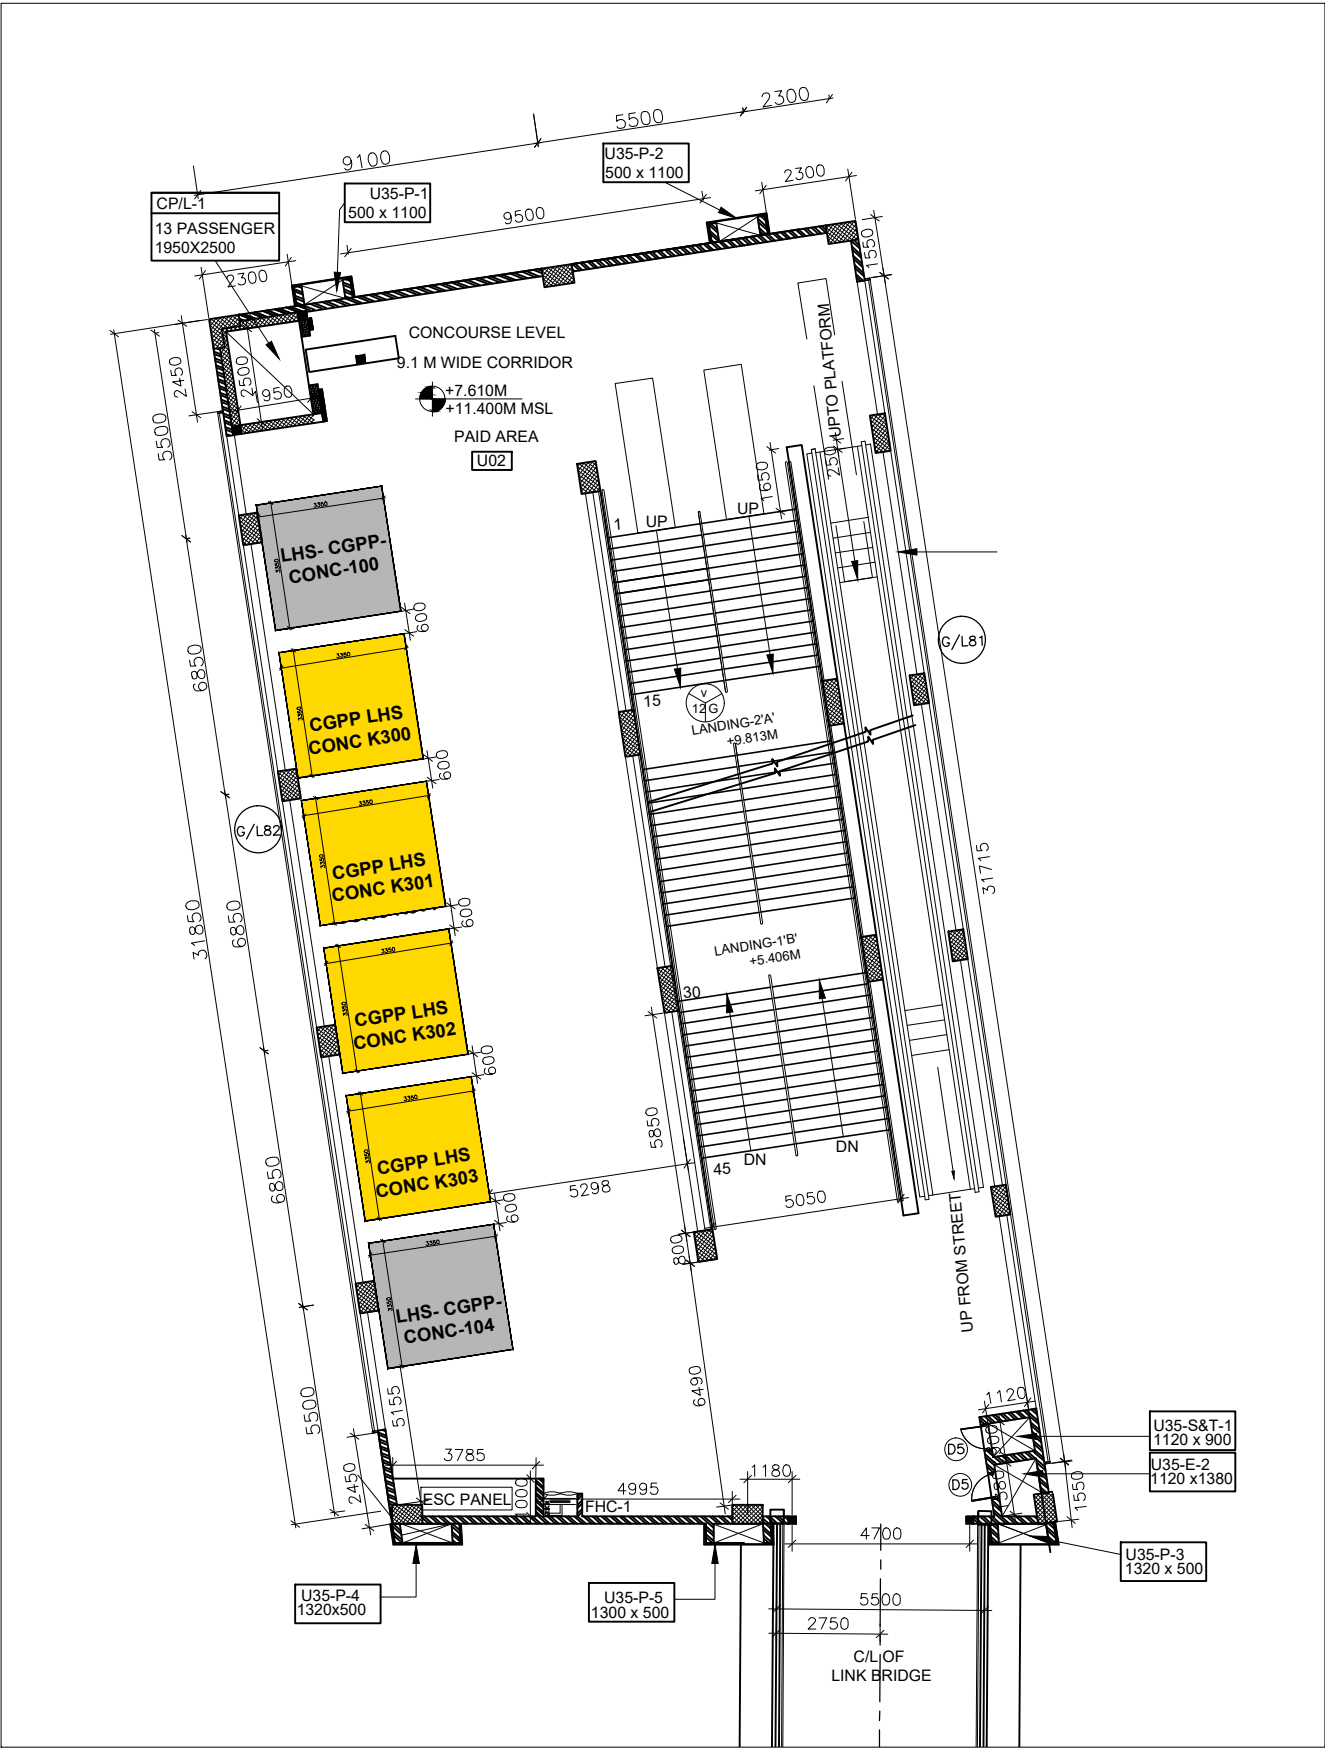

CODE

AREA

CGPP LHS CONC K300	120 Sq.ft
CGPP LHS CONC K301	120 Sq.ft
CGPP LHS CONC K302	120 Sq.ft
CGPP LHS CONC K303	120 Sq.ft

GENERAL NOTES:

ALL DIMENSIONS ARE IN MILLIMETERS.

Kochi Metro Rail Limited,
(A joint venture company of Govt. of India & Govt. of Kerala)
KMRL, 4th Floor,
JLN Stadium Metro Station, Kaloor,
Ernakulam. Pin: 682 017
Phone : 0484-282 6700
Fax : 0484-238 0686
Email- contactus@kmrl.co.in




KOCHI METRO RAIL LTD.

TITLE :		SHEET NO	SHEET SIZE
CHANGAMPUZHA PARK		01 of 01	A3
LHS - CONCOURSE LEVEL		SCALE: 1 : 200	
Dwg.	PROPERTY DEVELOPMENT	DRAWN DATE: 16.11.2021	

TO ALUVA

TO PETTA

CODE	AREA
CGPP LHS PLTF 300	441 Sq.ft
CGPP LHS PLTF 301	556 Sq.ft
CGPP LHS PLTF K301	120 Sq.ft
CGPP LHS PLTF K302	120 Sq.ft
CGPP LHS PLTF K303	120 Sq.ft

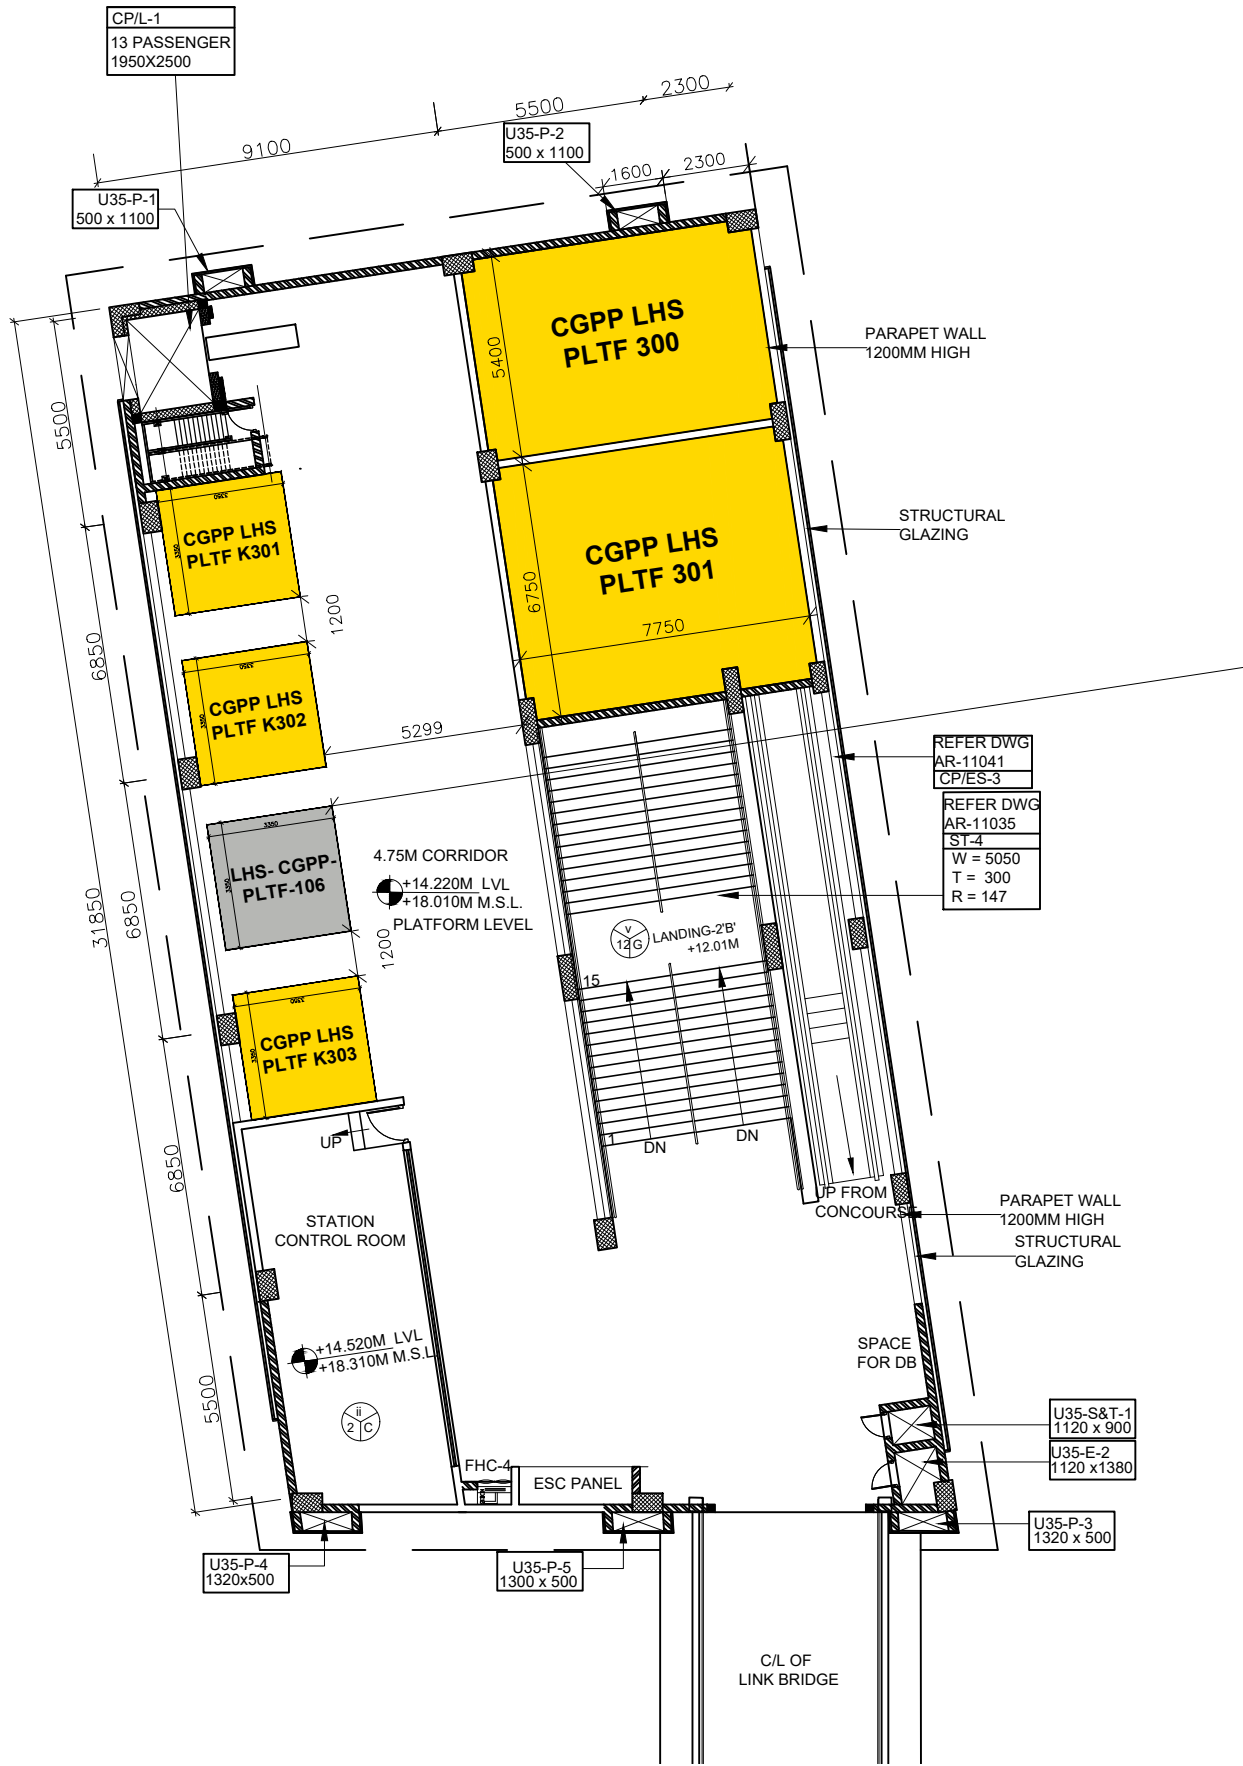

GENERAL NOTES:
ALL DIMENSIONS ARE IN MILLIMETERS.

Kochi Metro Rail Limited,
(A joint venture company of Govt. of India & Govt. of Kerala)
KMRL, 4th Floor,
JLN Stadium Metro Station, Kaloor,
Ernakulam. Pin: 682 017
Phone : 0484-282 6700
Fax : 0484-238 0686
Email- contactus@kmrl.co.in




KOCHI METRO RAIL LTD.

TITLE : CHANGAMPUZHA PARK LHS - PLATFORM LEVEL Dwg. PROPERTY DEVELOPMENT	SHEET NO	SHEET SIZE
	01 of 01	A3
	SCALE: 1 : 200	
	DRAWN DATE: 16.11.2021	

TO ALUVA

TO PETTA

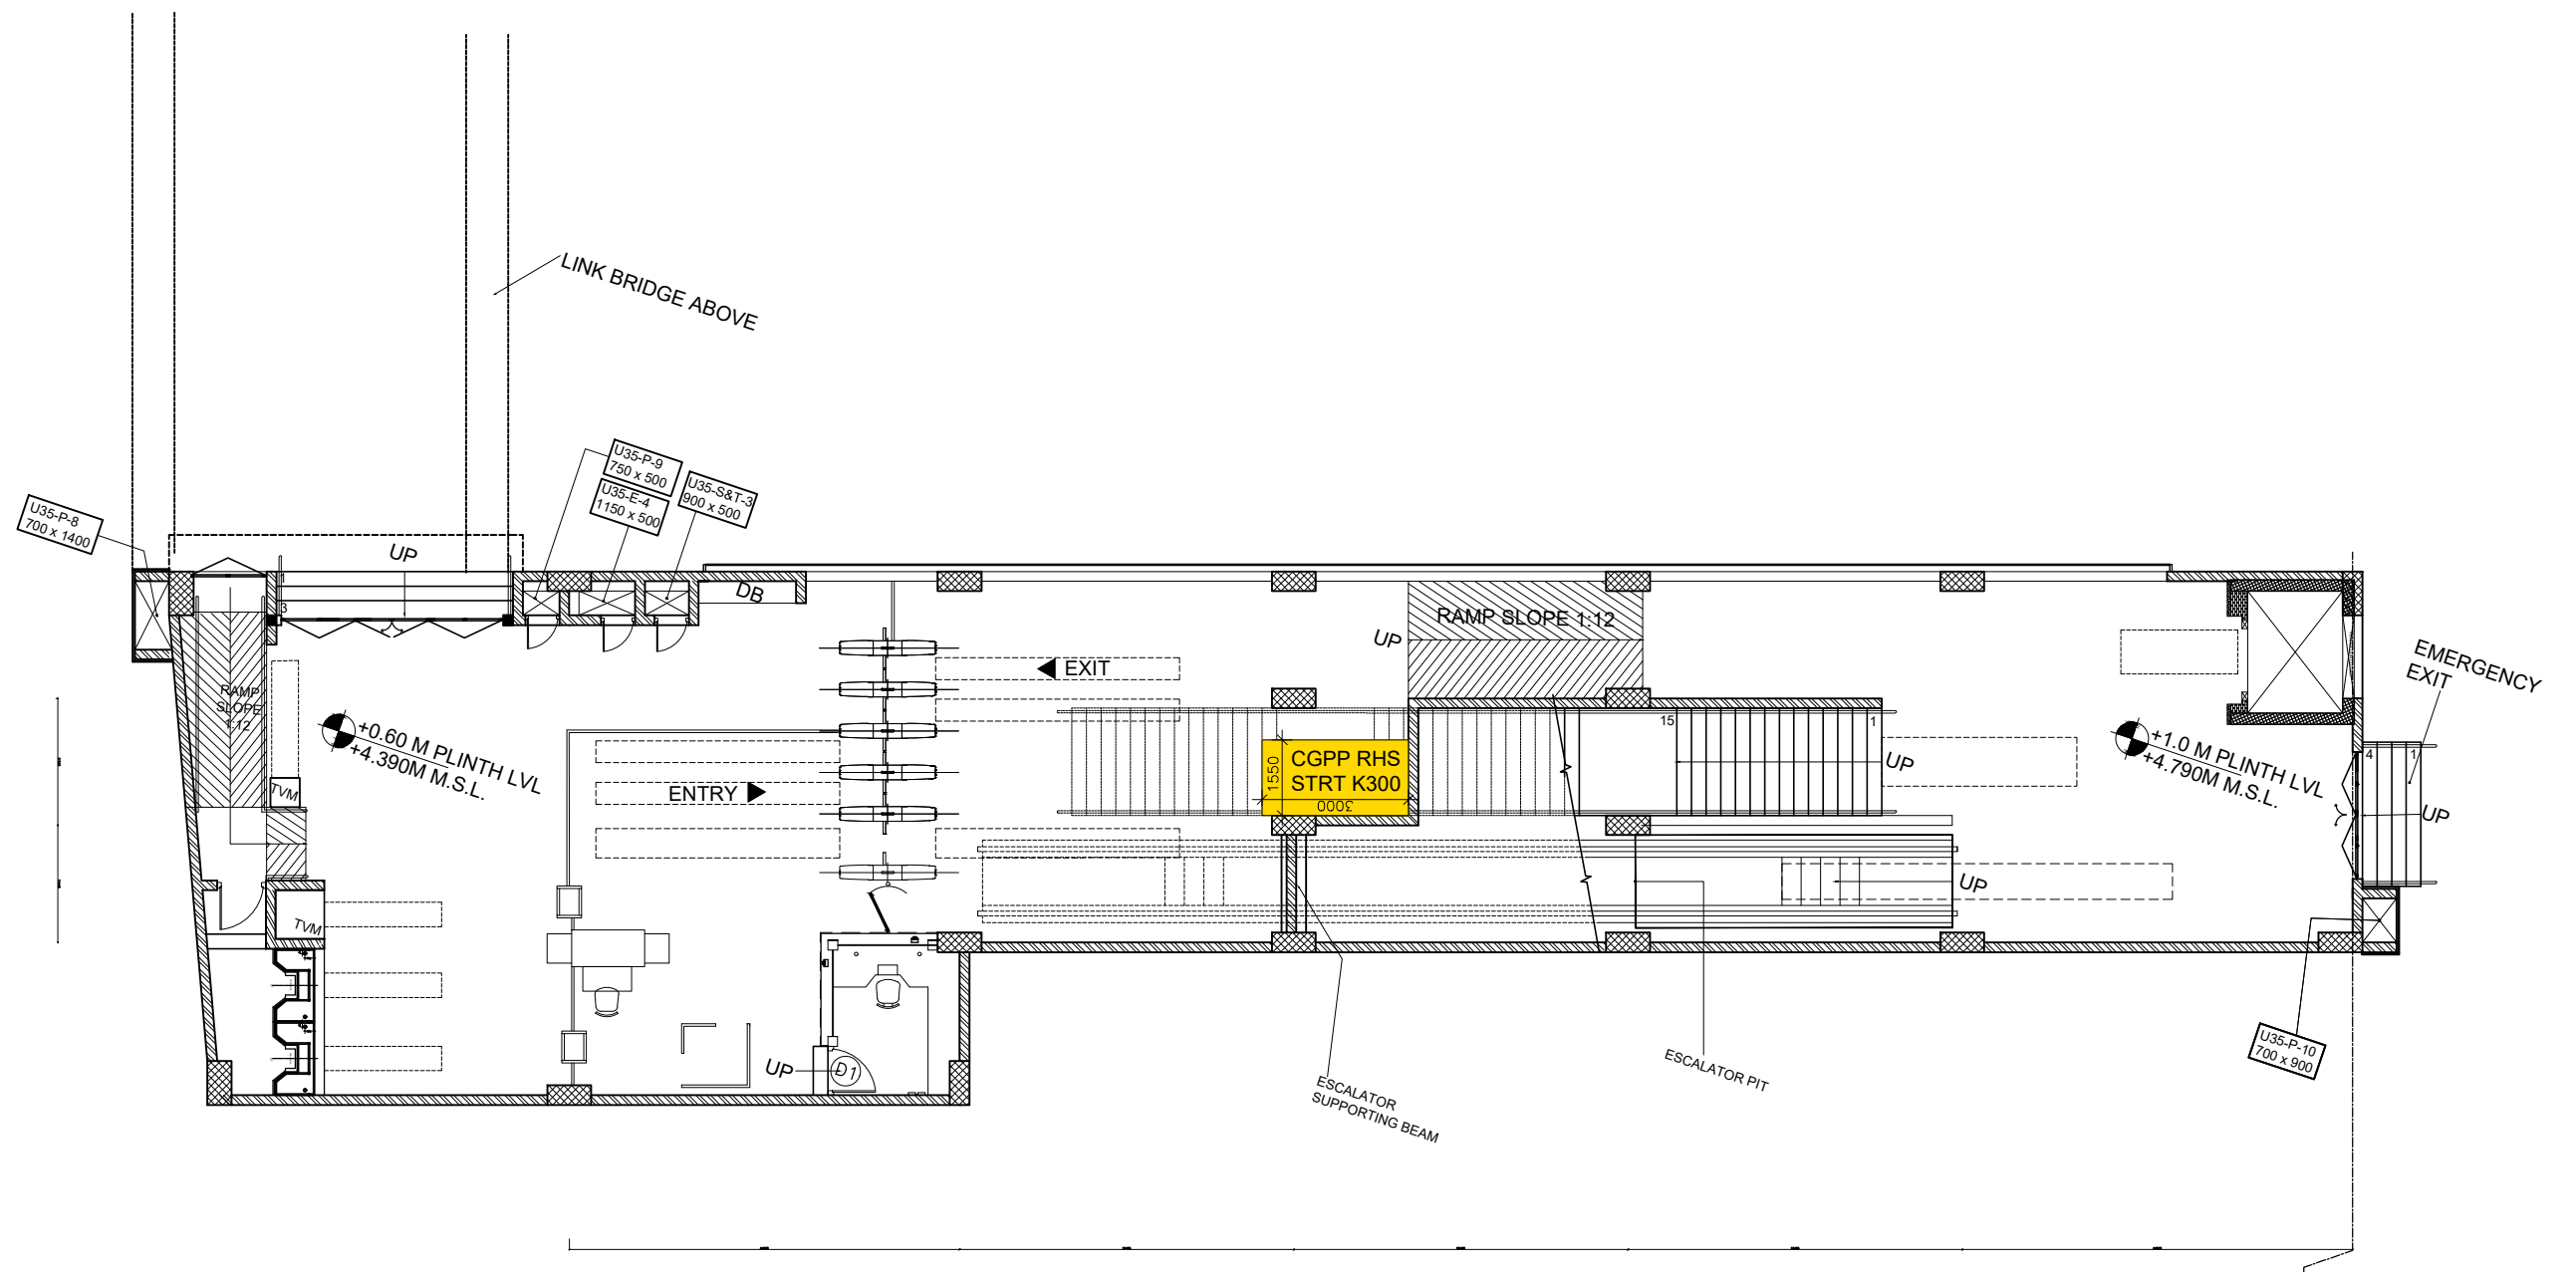

CODE	AREA
CGPP RHS STRT K300	50 Sq.ft

GENERAL NOTES:


ALL DIMENSIONS ARE IN MILLIMETERS.

Kochi Metro Rail Limited,
(A joint venture company of Govt. of India & Govt. of Kerala)
KMRL, 4th Floor,
JLN Stadium Metro Station, Kaloor,
Ernakulam. Pin: 682 017
Phone : 0484-282 6700
Fax : 0484-238 0686
Email- contactus@kmrl.co.in



KOCHI METRO RAIL LTD.

TITLE :		SHEET NO	SHEET SIZE
CHANGAMPUZHA PARK		01 of 01	A3
RHS - STREET LEVEL		SCALE: 1 : 250	
Dwg. PROPERTY DEVELOPMENT		DRAWN DATE: 16.11.2021	

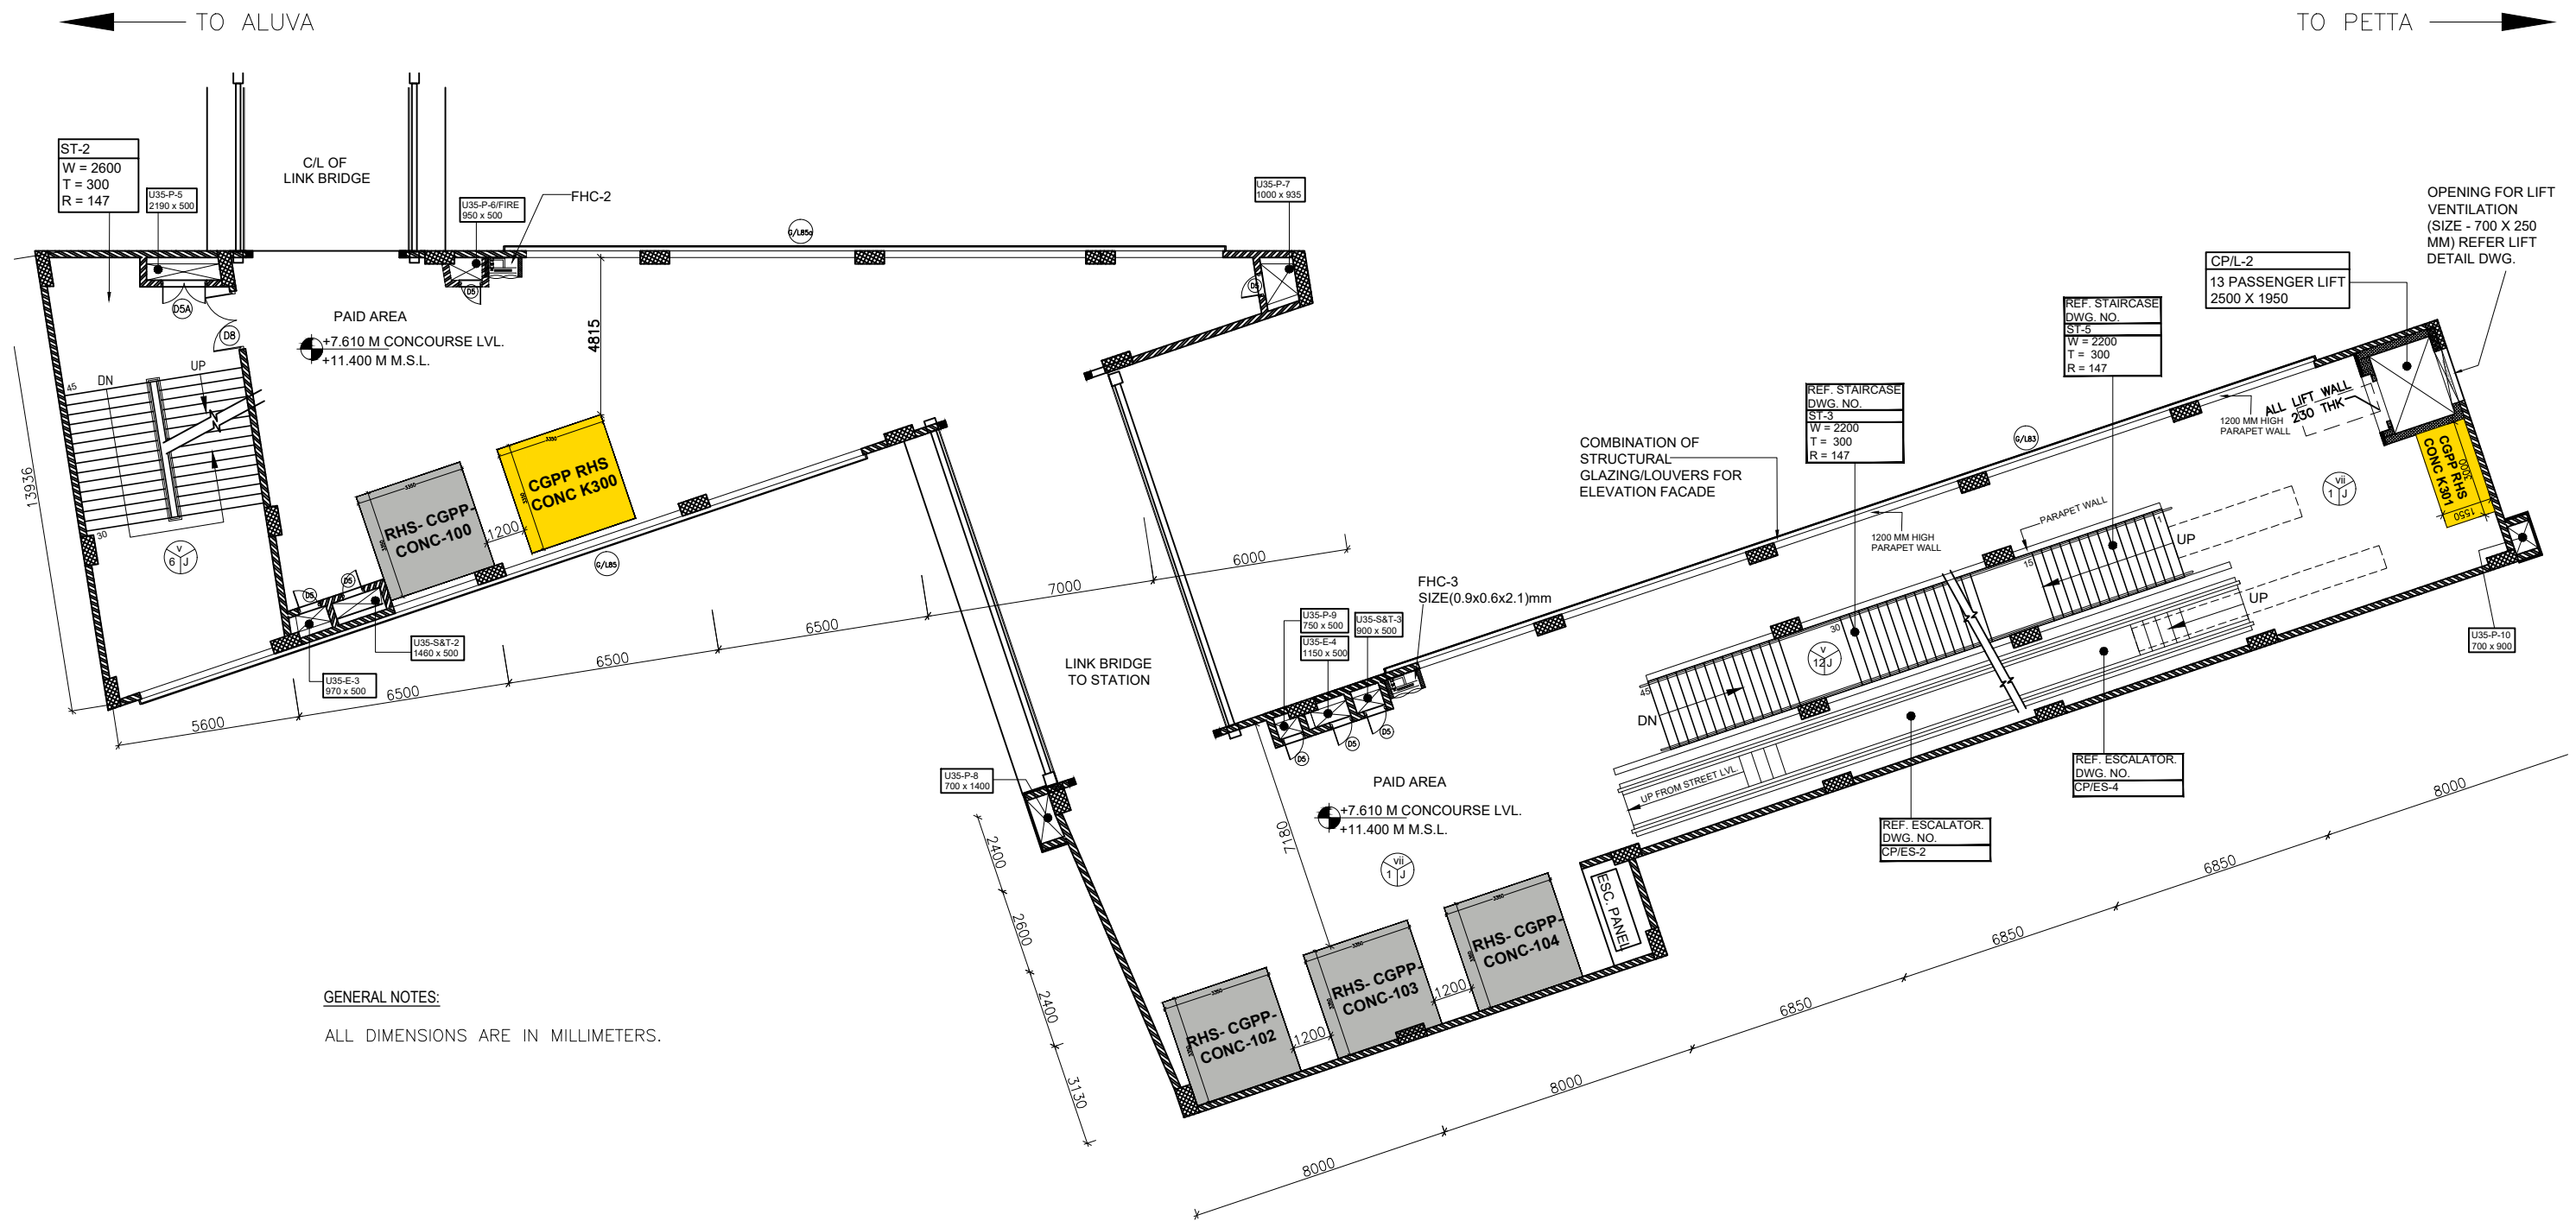

CODE	AREA
CGPP RHS CONC K300	120 Sq.ft
CGPP RHS CONC K301	50 Sq.ft

GENERAL NOTES:

ALL DIMENSIONS ARE IN MILLIMETERS.

Kochi Metro Rail Limited,
(A joint venture company of Govt. of India & Govt. of Kerala)
KMRL, 4th Floor,
JLN Stadium Metro Station, Kaloor,
Ernakulam. Pin: 682 017
Phone : 0484-282 6700
Fax : 0484-238 0686
Email- contactus@kmrl.co.in



KOCHI METRO RAIL LTD.

TITLE :

CHANGAMPUZHA PARK
RHS - CONCOURSE LEVEL

Dwg.

PROPERTY DEVELOPMENT

SHEET NO

01 of 01

A3

SCALE:


1 : 200

DRAWN DATE:

16.11.2021

← TO ALUVA

TO PETTA →

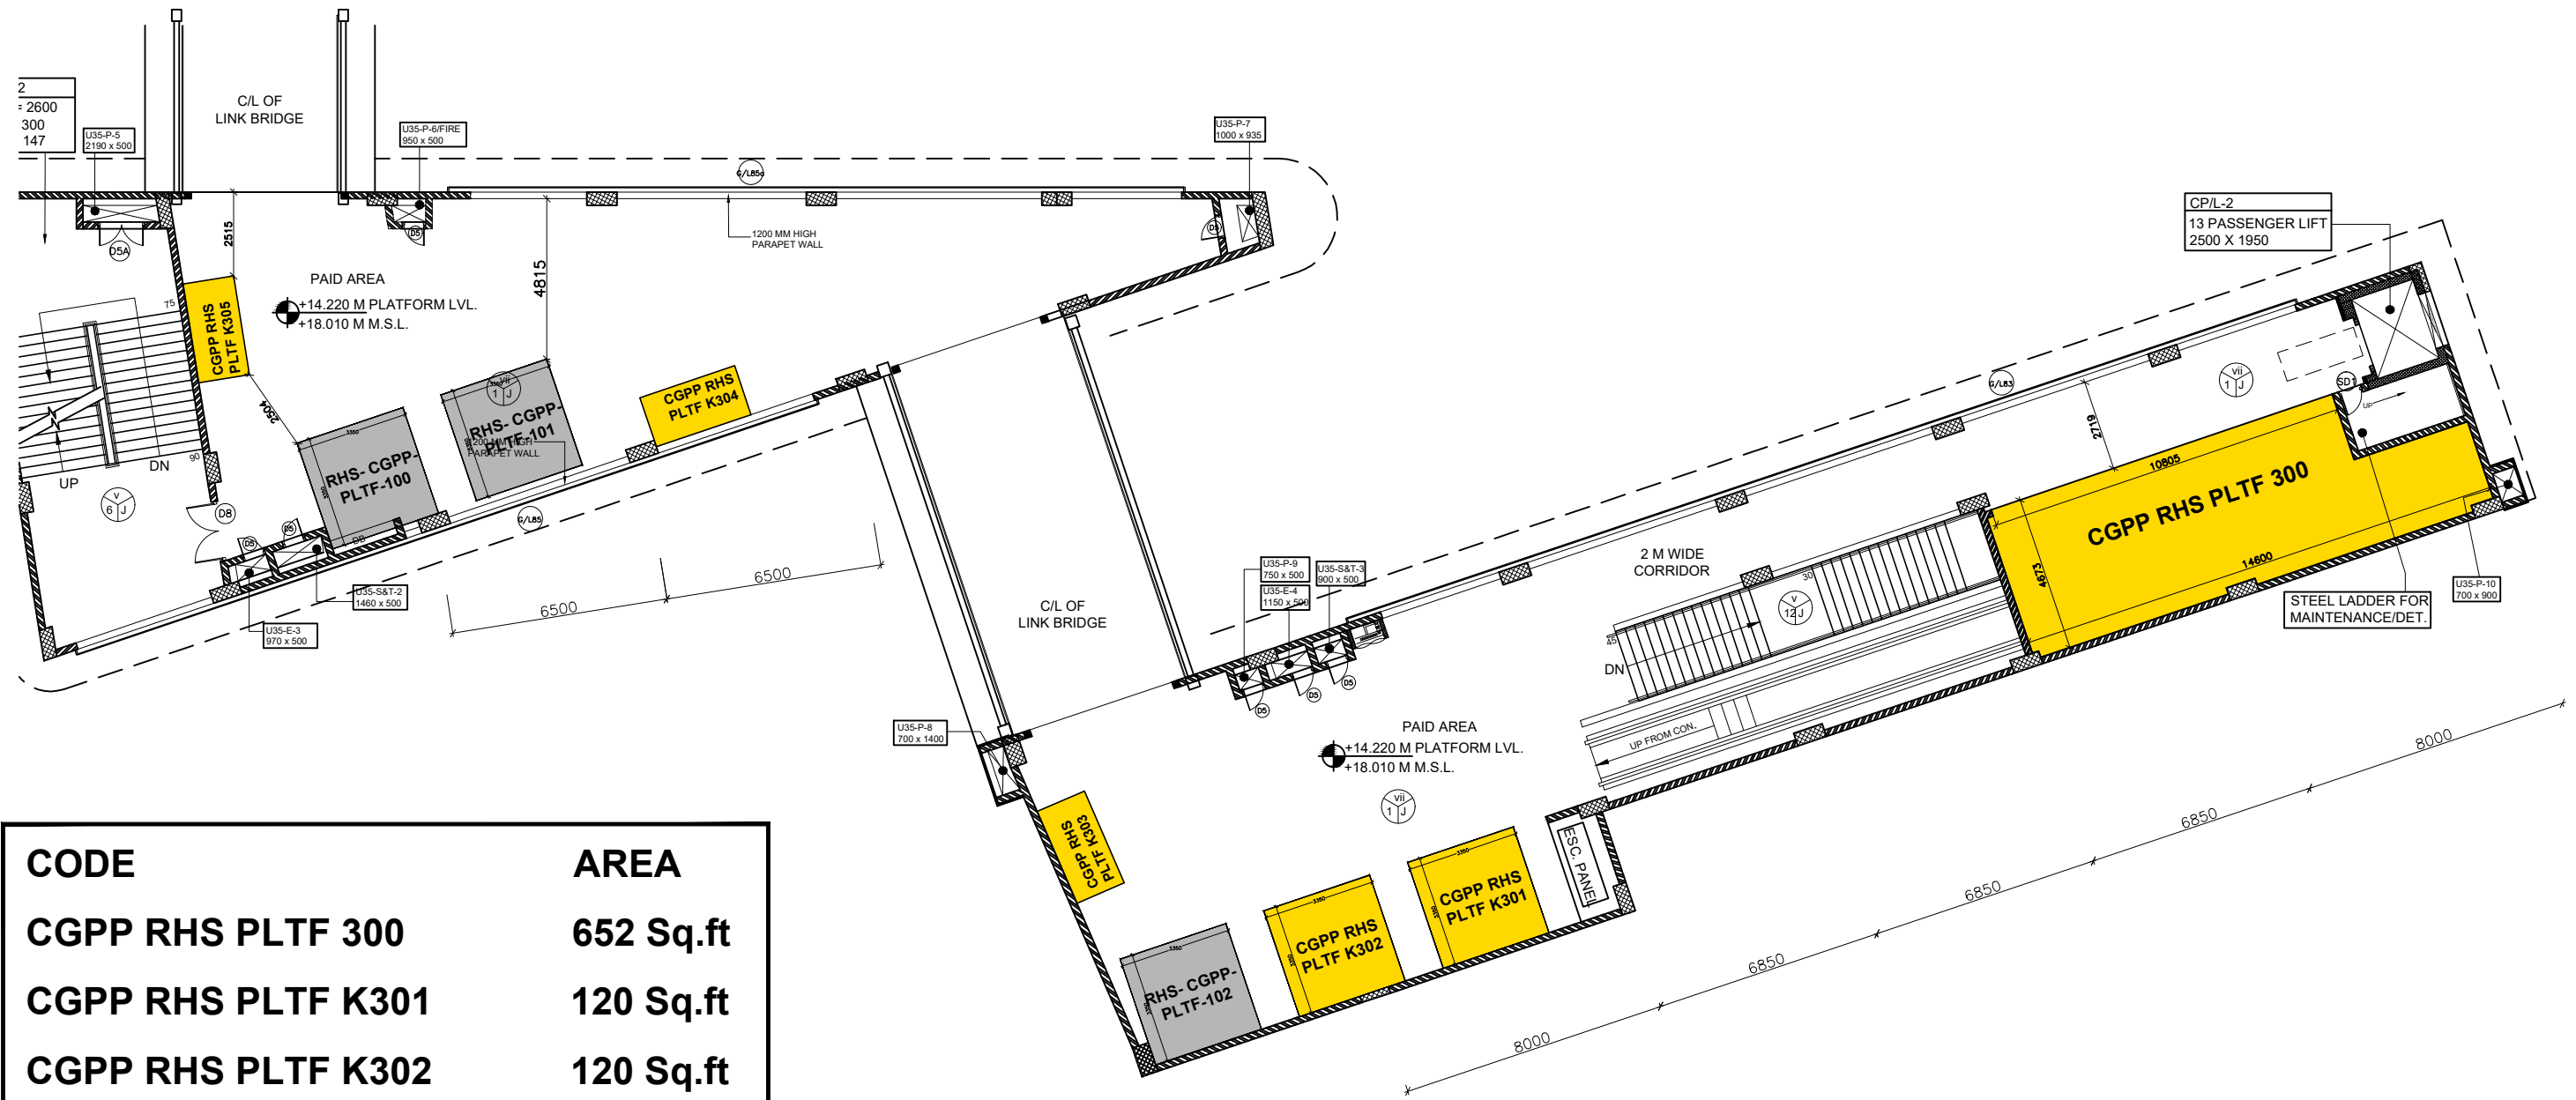

CODE	AREA
CGPP RHS PLTF 300	652 Sq.ft
CGPP RHS PLTF K301	120 Sq.ft
CGPP RHS PLTF K302	120 Sq.ft
CGPP RHS PLTF K303	50 Sq.ft
CGPP RHS PLTF K304	50 Sq.ft
CGPP RHS PLTF K30	50 Sq.ft

GENERAL NOTES:
ALL DIMENSIONS ARE IN MILLIMETERS.

Kochi Metro Rail Limited,
(A joint venture company of Govt. of India & Govt. of Kerala)
KMRL, 4th Floor,
JLN Stadium Metro Station, Kaloor,
Ernakulam. Pin: 682 017
Phone : 0484-282 6700
Fax : 0484-238 0686
Email- contactus@kmrl.co.in



KOCHI METRO RAIL LTD.

TITLE : CHANGAMPUZHA PARK RHS - PLATFORM LEVEL Dwg. PROPERTY DEVELOPMENT	SHEET NO	SHEET SIZE
	01 of 01	A3
	SCALE: 1 : 125	
	DRAWN DATE: 16.11.2021	