


← TO ALUVA

TO PETTA →

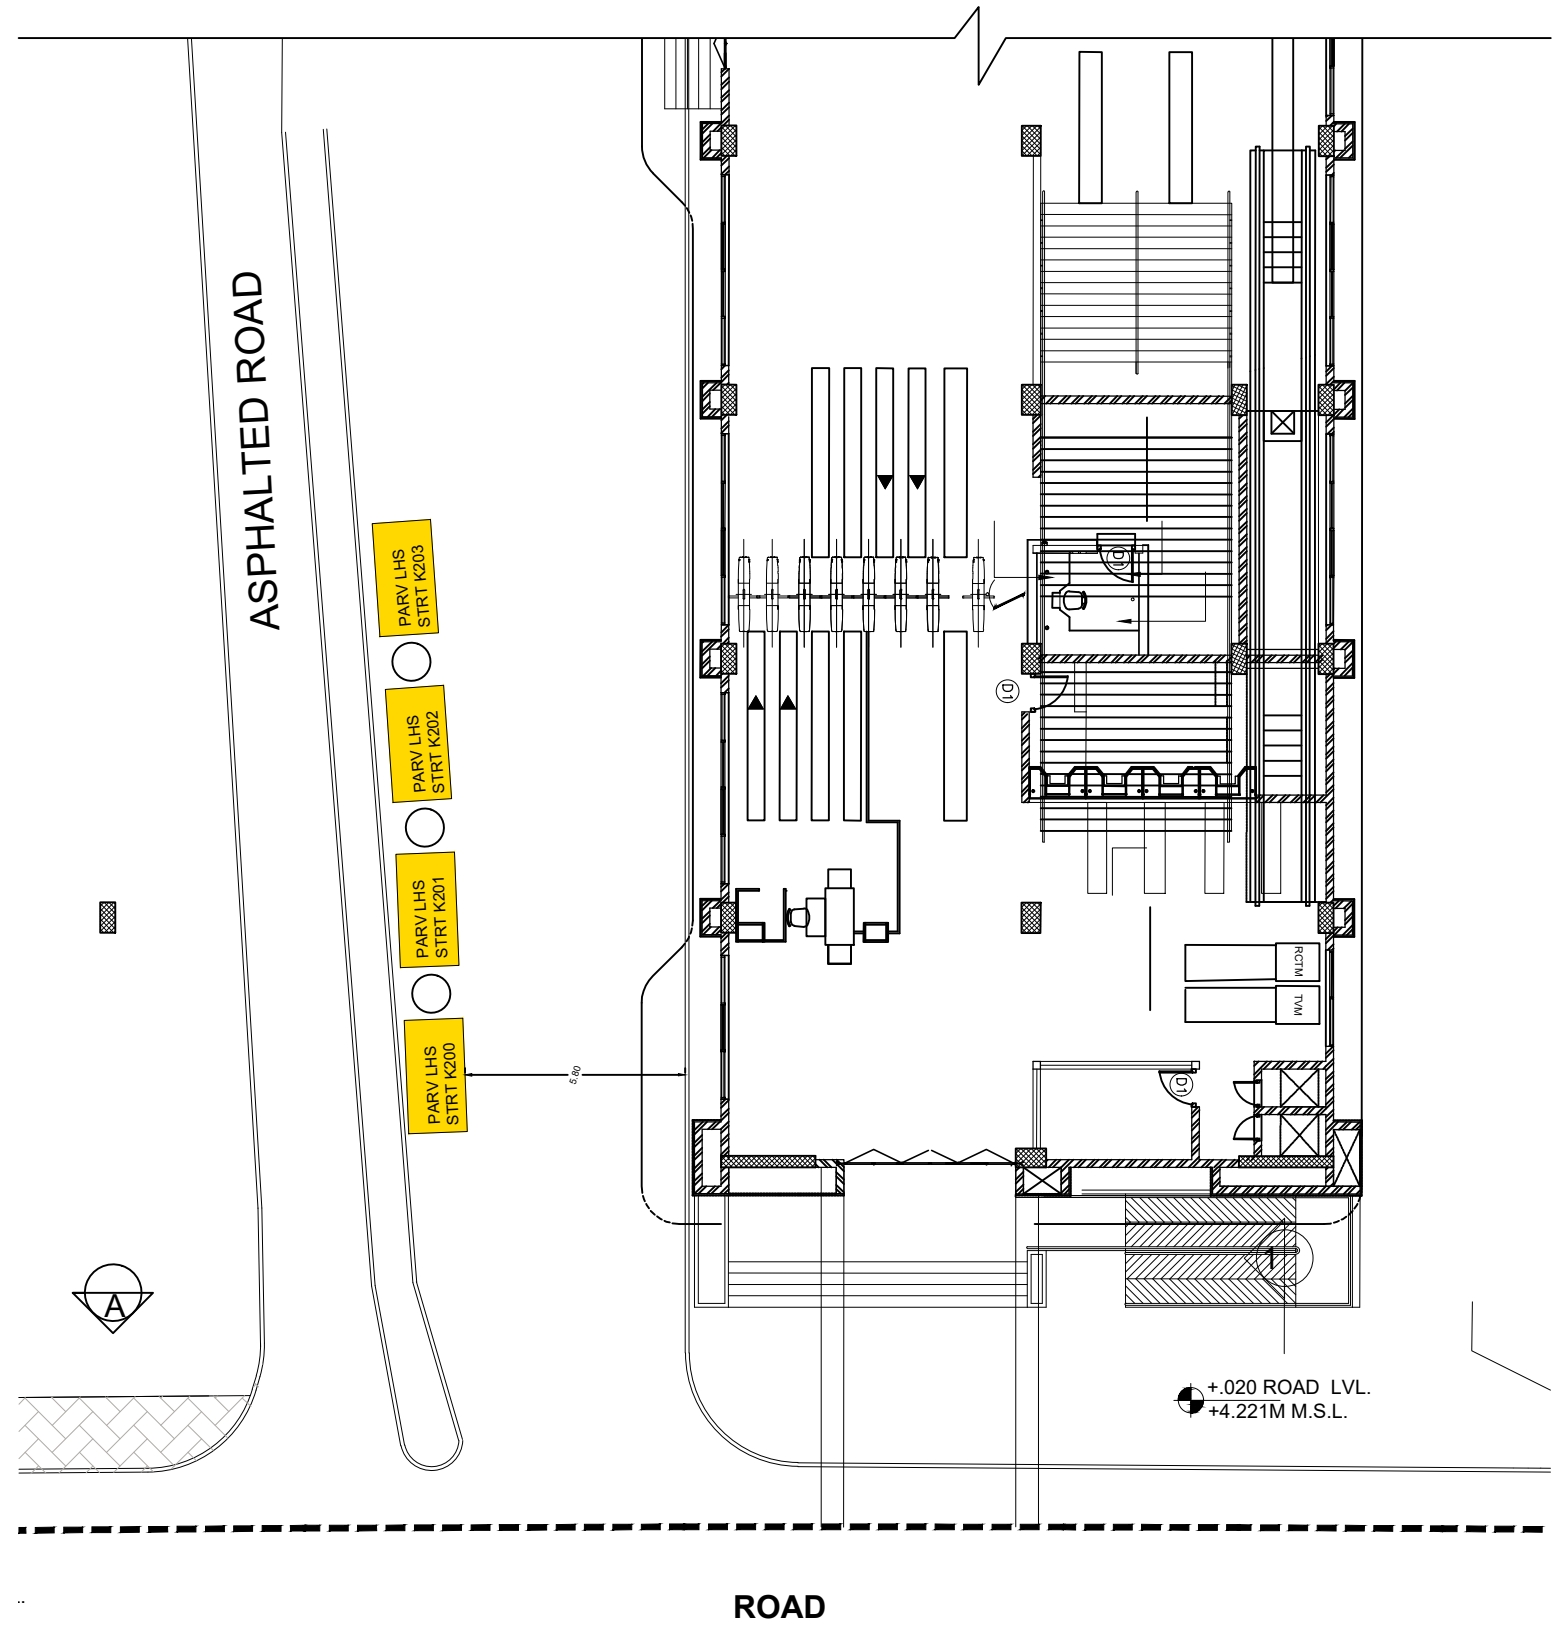

CODE	AREA
PARV LHS STRT K200	50 Sq.ft
PARV LHS STRT K201	50 Sq.ft
PARV LHS STRT K202	50 Sq.ft
PARV LHS STRT K203	50 Sq.ft

GENERAL NOTES:

ALL DIMENSIONS ARE IN MILLIMETERS.



KOCHI METRO RAIL LIMITED


Kochi Metro Rail Limited,
(A joint venture company of Govt. of India & Govt. of Kerala)
KMRL, 4th Floor,
JLN Stadium Metro Station, Kaloor,
Ernakulam. Pin: 682 017
Phone : 0484-282 6700
Fax : 0484-238 0686
Email- contactus@kmrl.co.in

KOCHI METRO RAIL LTD.

TITLE :		SHEET NO	SHEET SIZE
PALARIVATTOM		01 of 01	A3
LHS - STREET LEVEL (OUTSIDE)		SCALE: 1 : 200	
Dwg. PROPERTY DEVELOPMENT		DRAWN DATE: 23.11.2021	

TO ALUVA

TO PETTA

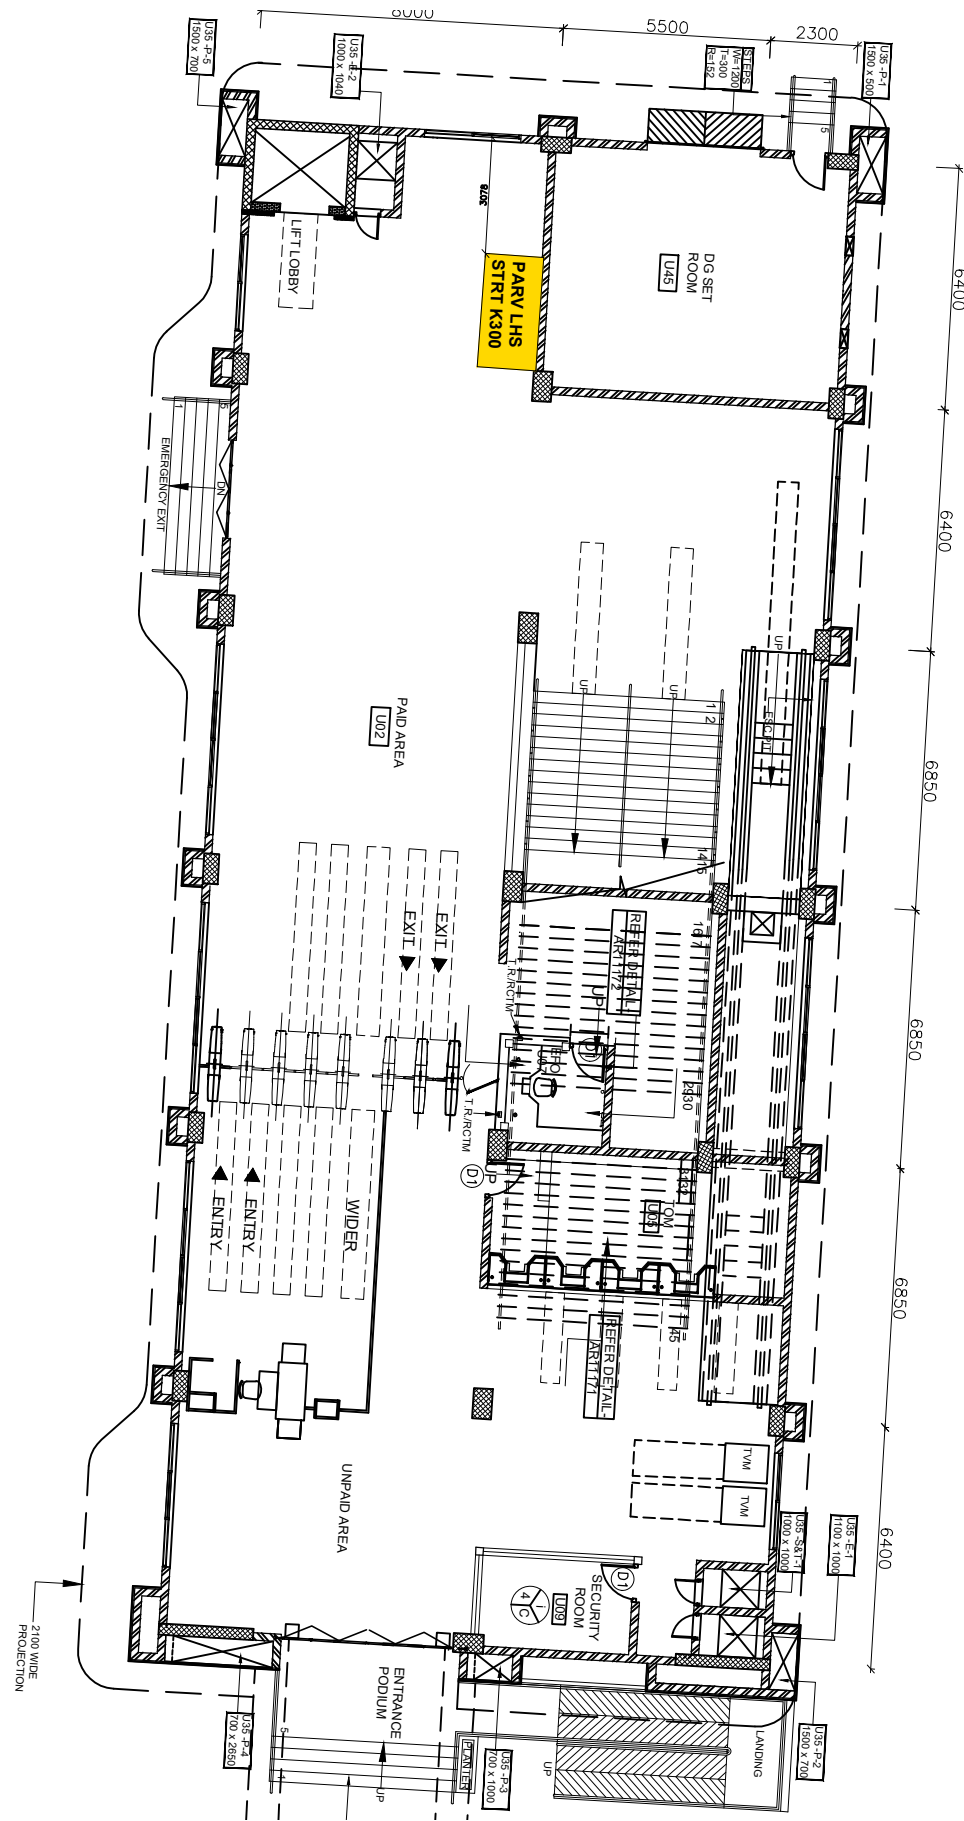

CODE	AREA
PARV LHS STRT K300	50 Sq.ft

GENERAL NOTES:


ALL DIMENSIONS ARE IN MILLIMETERS.

Kochi Metro Rail Limited,
(A joint venture company of Govt. of India & Govt. of Kerala)
KMRL, 4th Floor,
JLN Stadium Metro Station, Kaloor,
Ernakulam. Pin: 682 017
Phone : 0484-282 6700
Fax : 0484-238 0686
Email- contactus@kmrl.co.in



KOCHI METRO RAIL LTD.

TITLE :		SHEET NO	SHEET SIZE
PALARIVATTOM		01 of 01	A3
LHS - STREET LEVEL		SCALE: 1 : 250	
Dwg. PROPERTY DEVELOPMENT		DRAWN DATE: 16.11.2021	

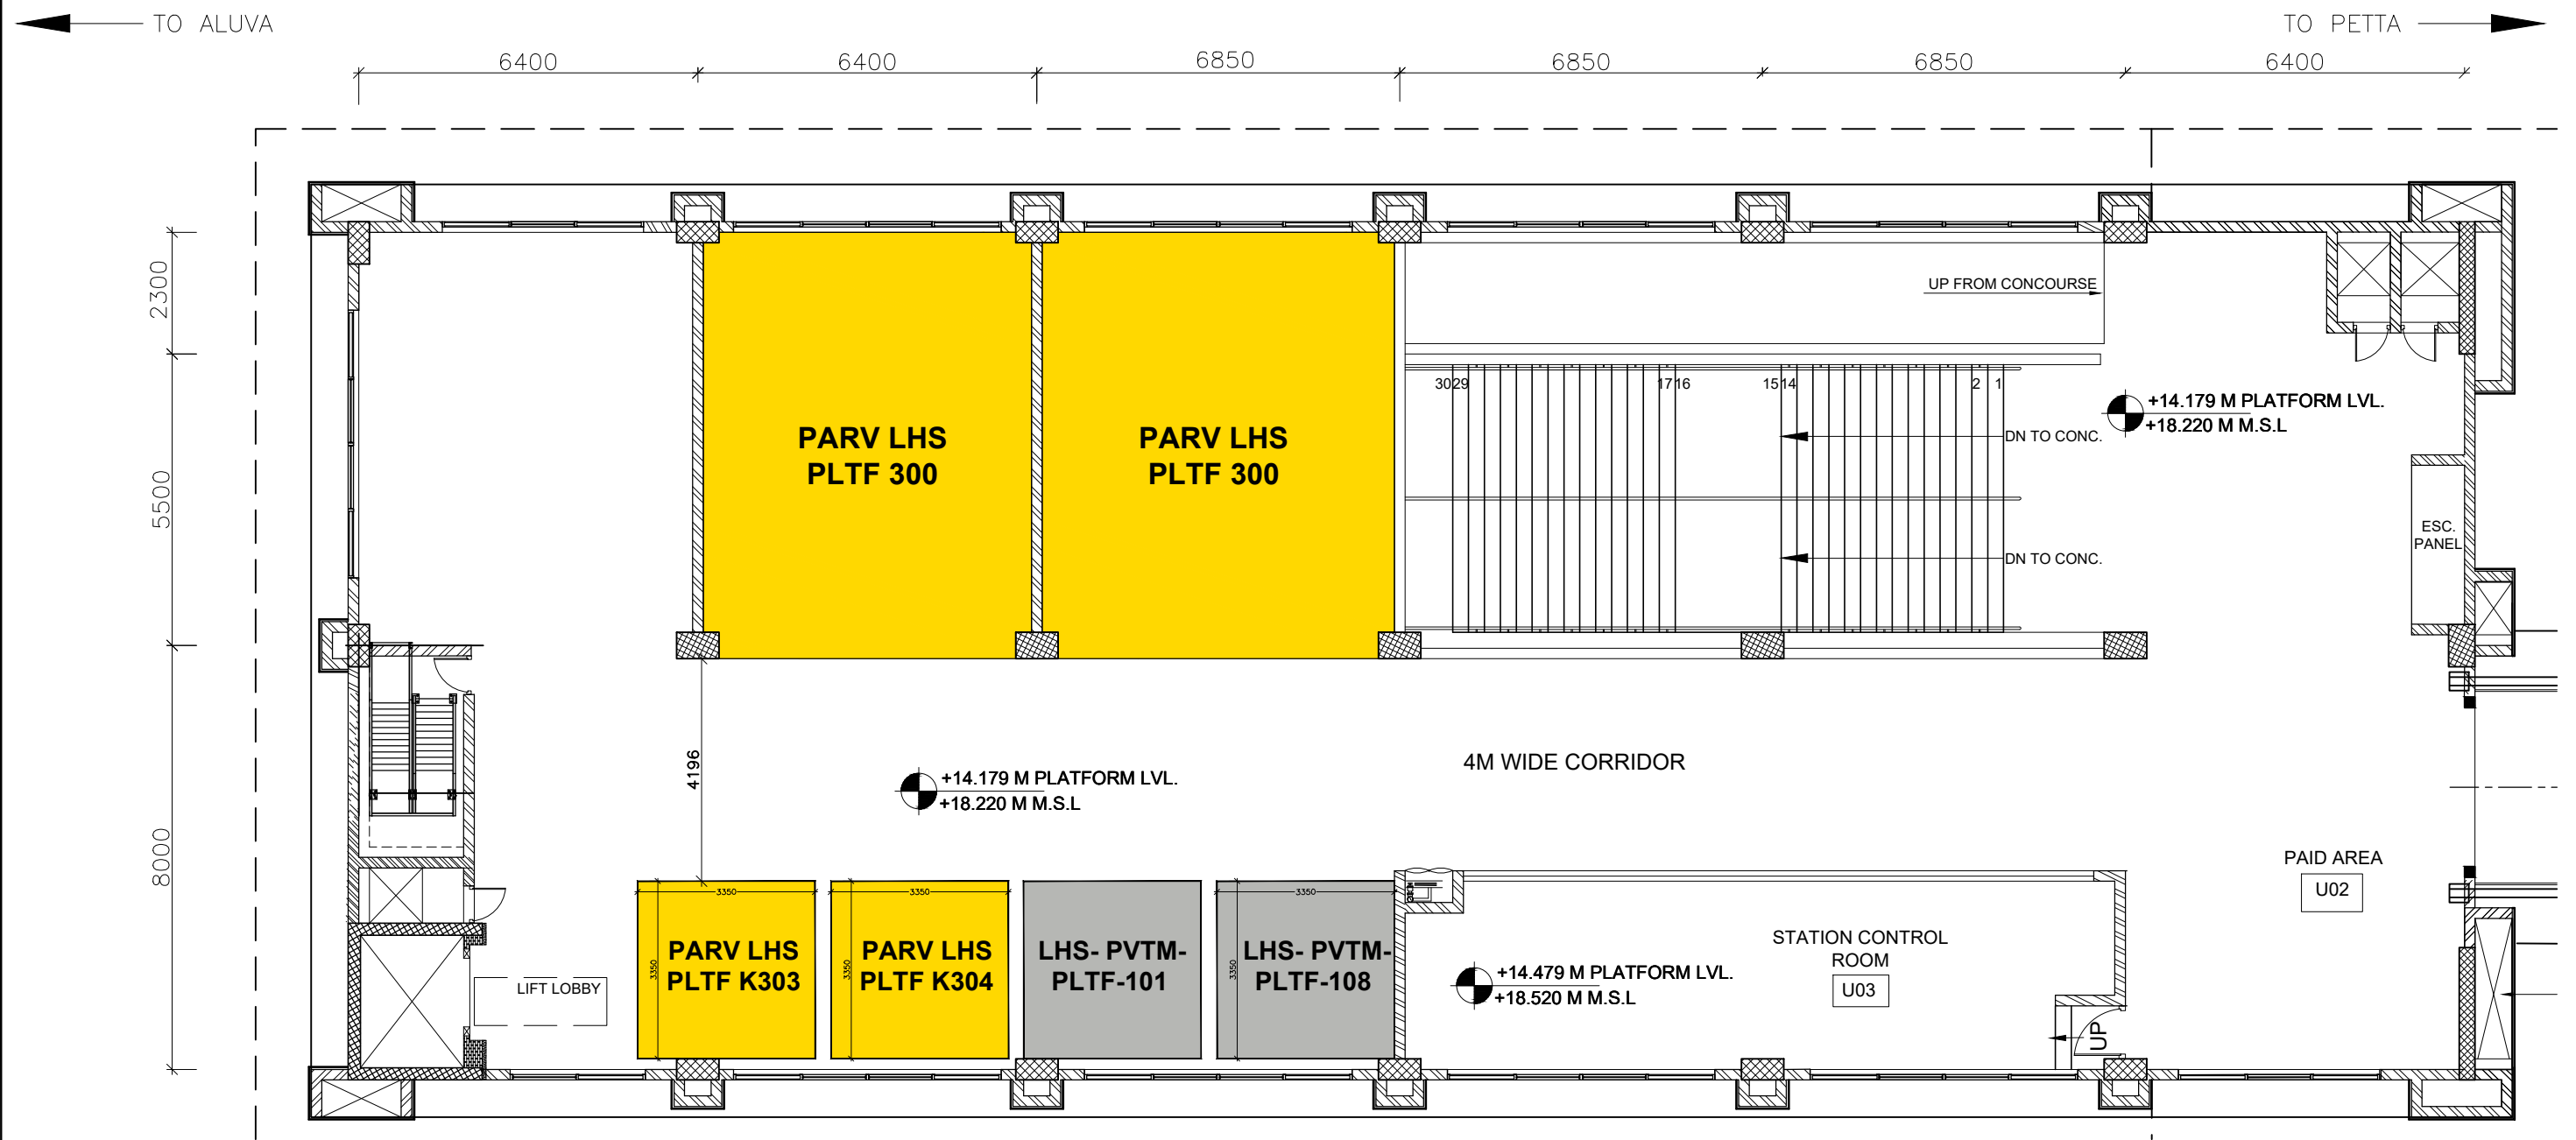

CODE	AREA
PARV LHS PLTF 300	1104 Sq.ft
PARV LHS PLTF K303	120 Sq.ft
PARV LHS PLTF K304	120 Sq.ft

GENERAL NOTES:


ALL DIMENSIONS ARE IN MILLIMETERS.

Kochi Metro Rail Limited,
 (A joint venture company of Govt. of India & Govt. of Kerala)
 KMRL, 4th Floor,
 JLN Stadium Metro Station, Kaloor,
 Ernakulam. Pin: 682 017
 Phone : 0484-282 6700
 Fax : 0484-238 0686
 Email- contactus@kmrl.co.in



KOCHI METRO RAIL LTD.

TITLE :		SHEET NO	SHEET SIZE
PALARIVATTOM		SHEETNO	A3
LHS - PLATFORM LEVEL		SCALE:	1:200
Dwg.	PROPERTY DEVELOPMENT	DRAWN DATE:	07.12.2021

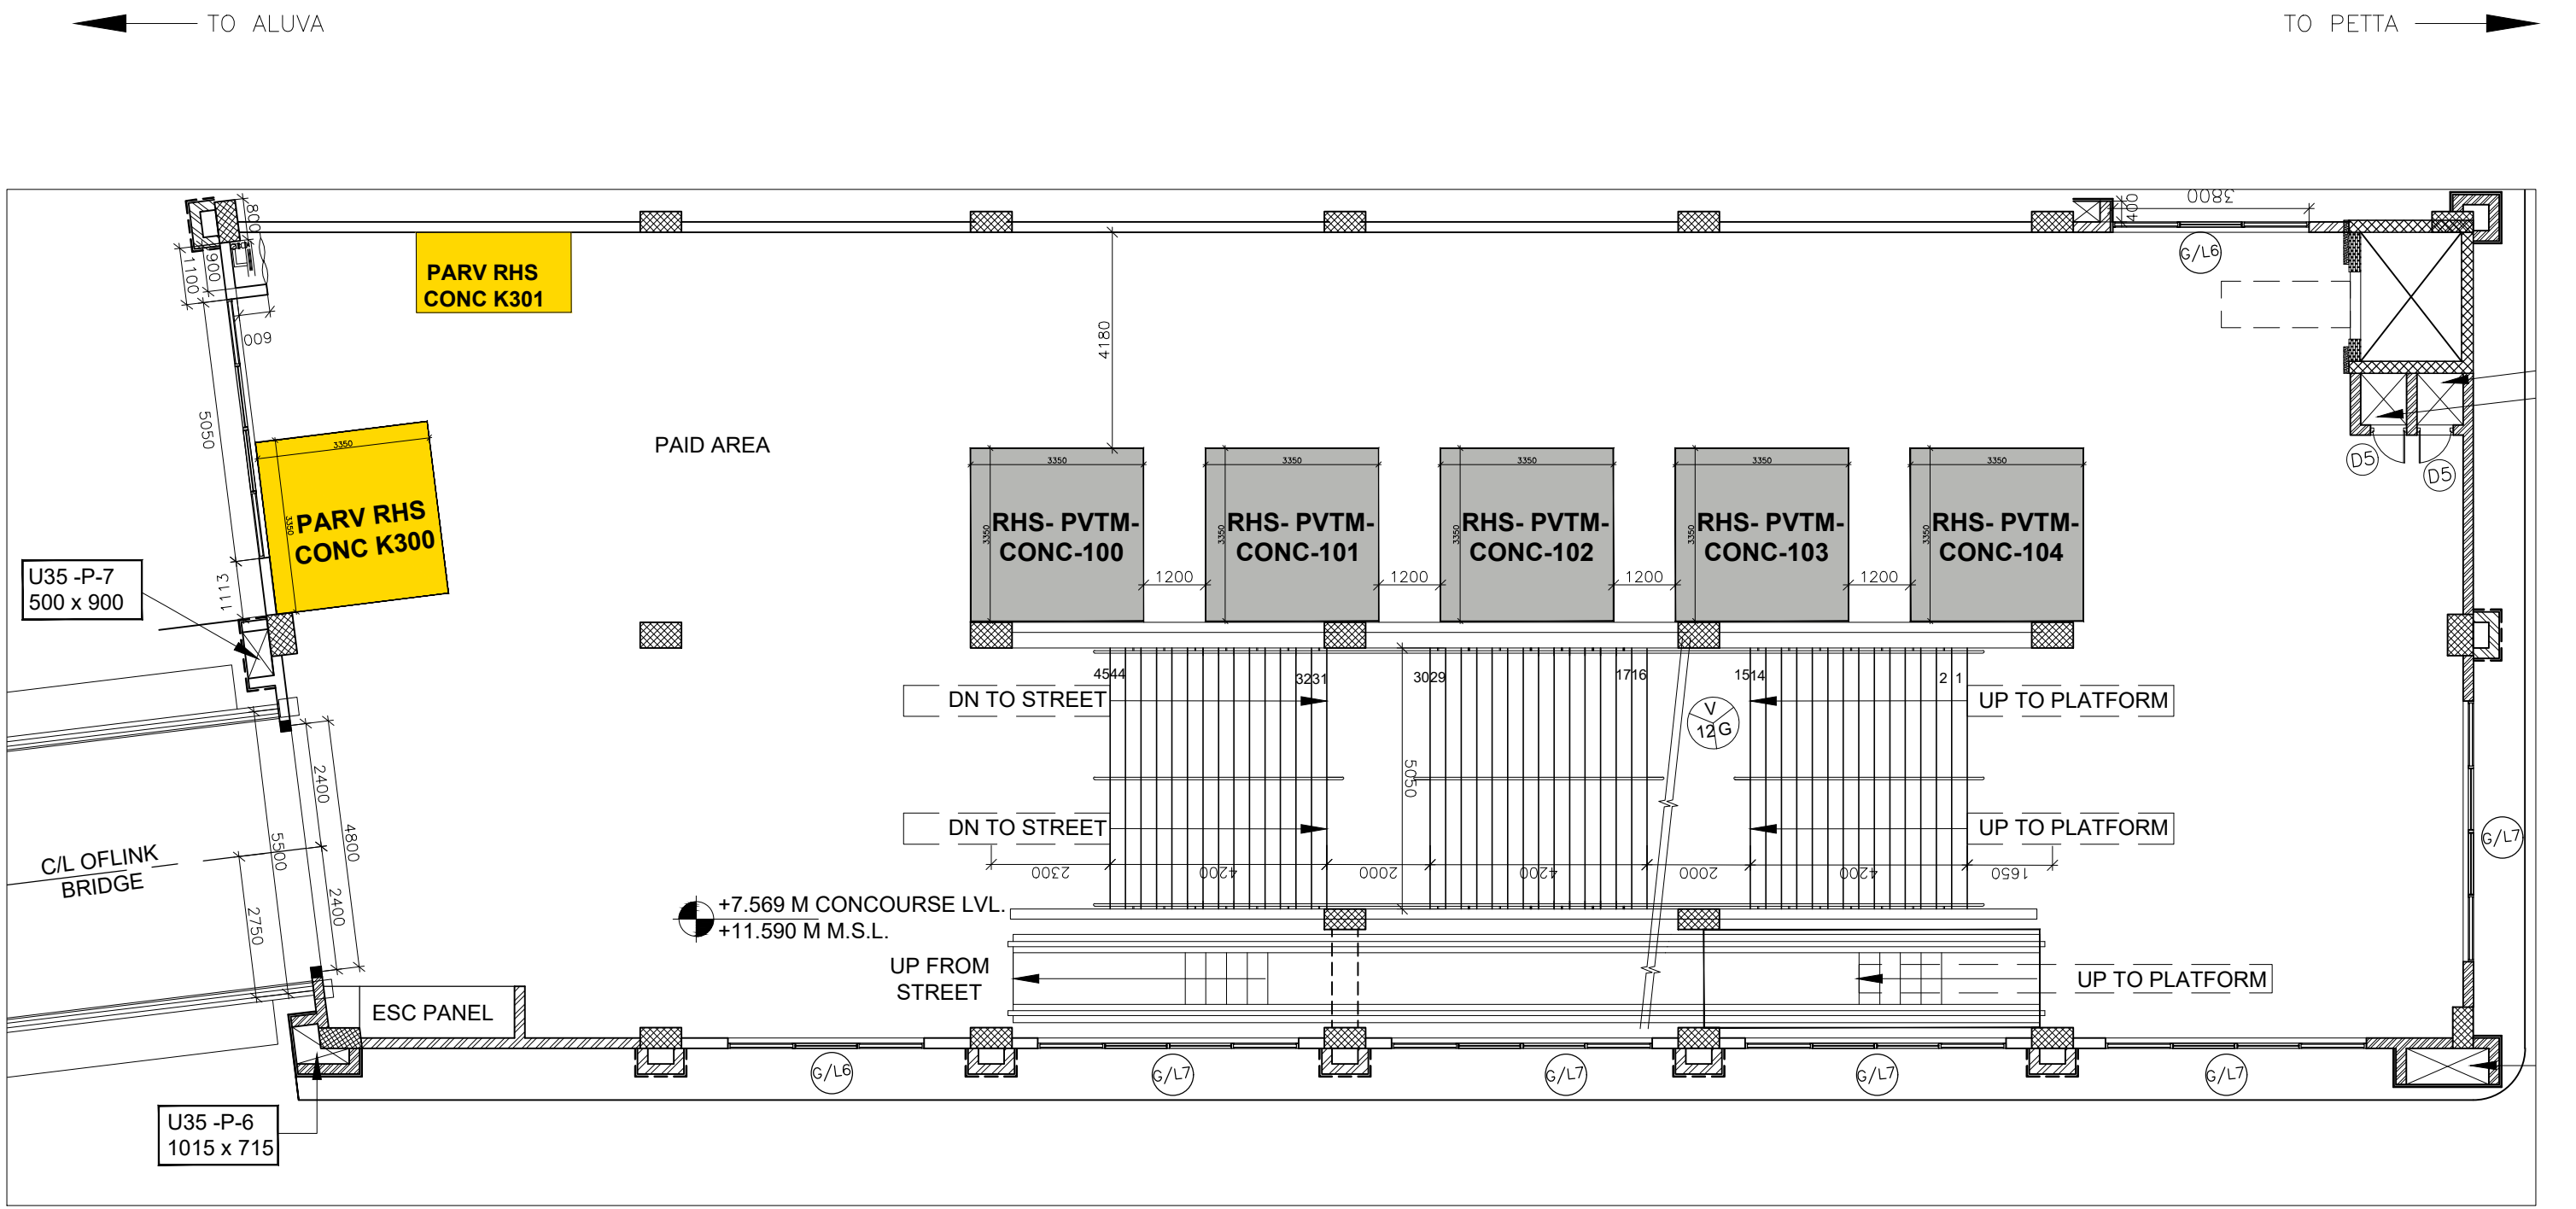

CODE	AREA
PARV RHS CONC K300	120 Sq.ft
PARV RHS CONC K301	50 Sq.ft

GENERAL NOTES:
ALL DIMENSIONS ARE IN MILLIMETERS.


Kochi Metro Rail Limited,
(A joint venture company of Govt. of India & Govt. of Kerala)
KMRL, 4th Floor,
JLN Stadium Metro Station, Kaloor,
Ernakulam. Pin: 682 017
Phone : 0484-282 6700
Fax : 0484-238 0686
Email- contactus@kmrl.co.in



KOCHI METRO RAIL LTD.

TITLE :
PALARIVATTOM
RHS - CONCOURSE LEVEL
Dwg. PROPERTY DEVELOPMENT

SHEET NO	SHEET SIZE
01 of 01	A3
SCALE:	1 : 200
DRAWN DATE:	23.11.2021

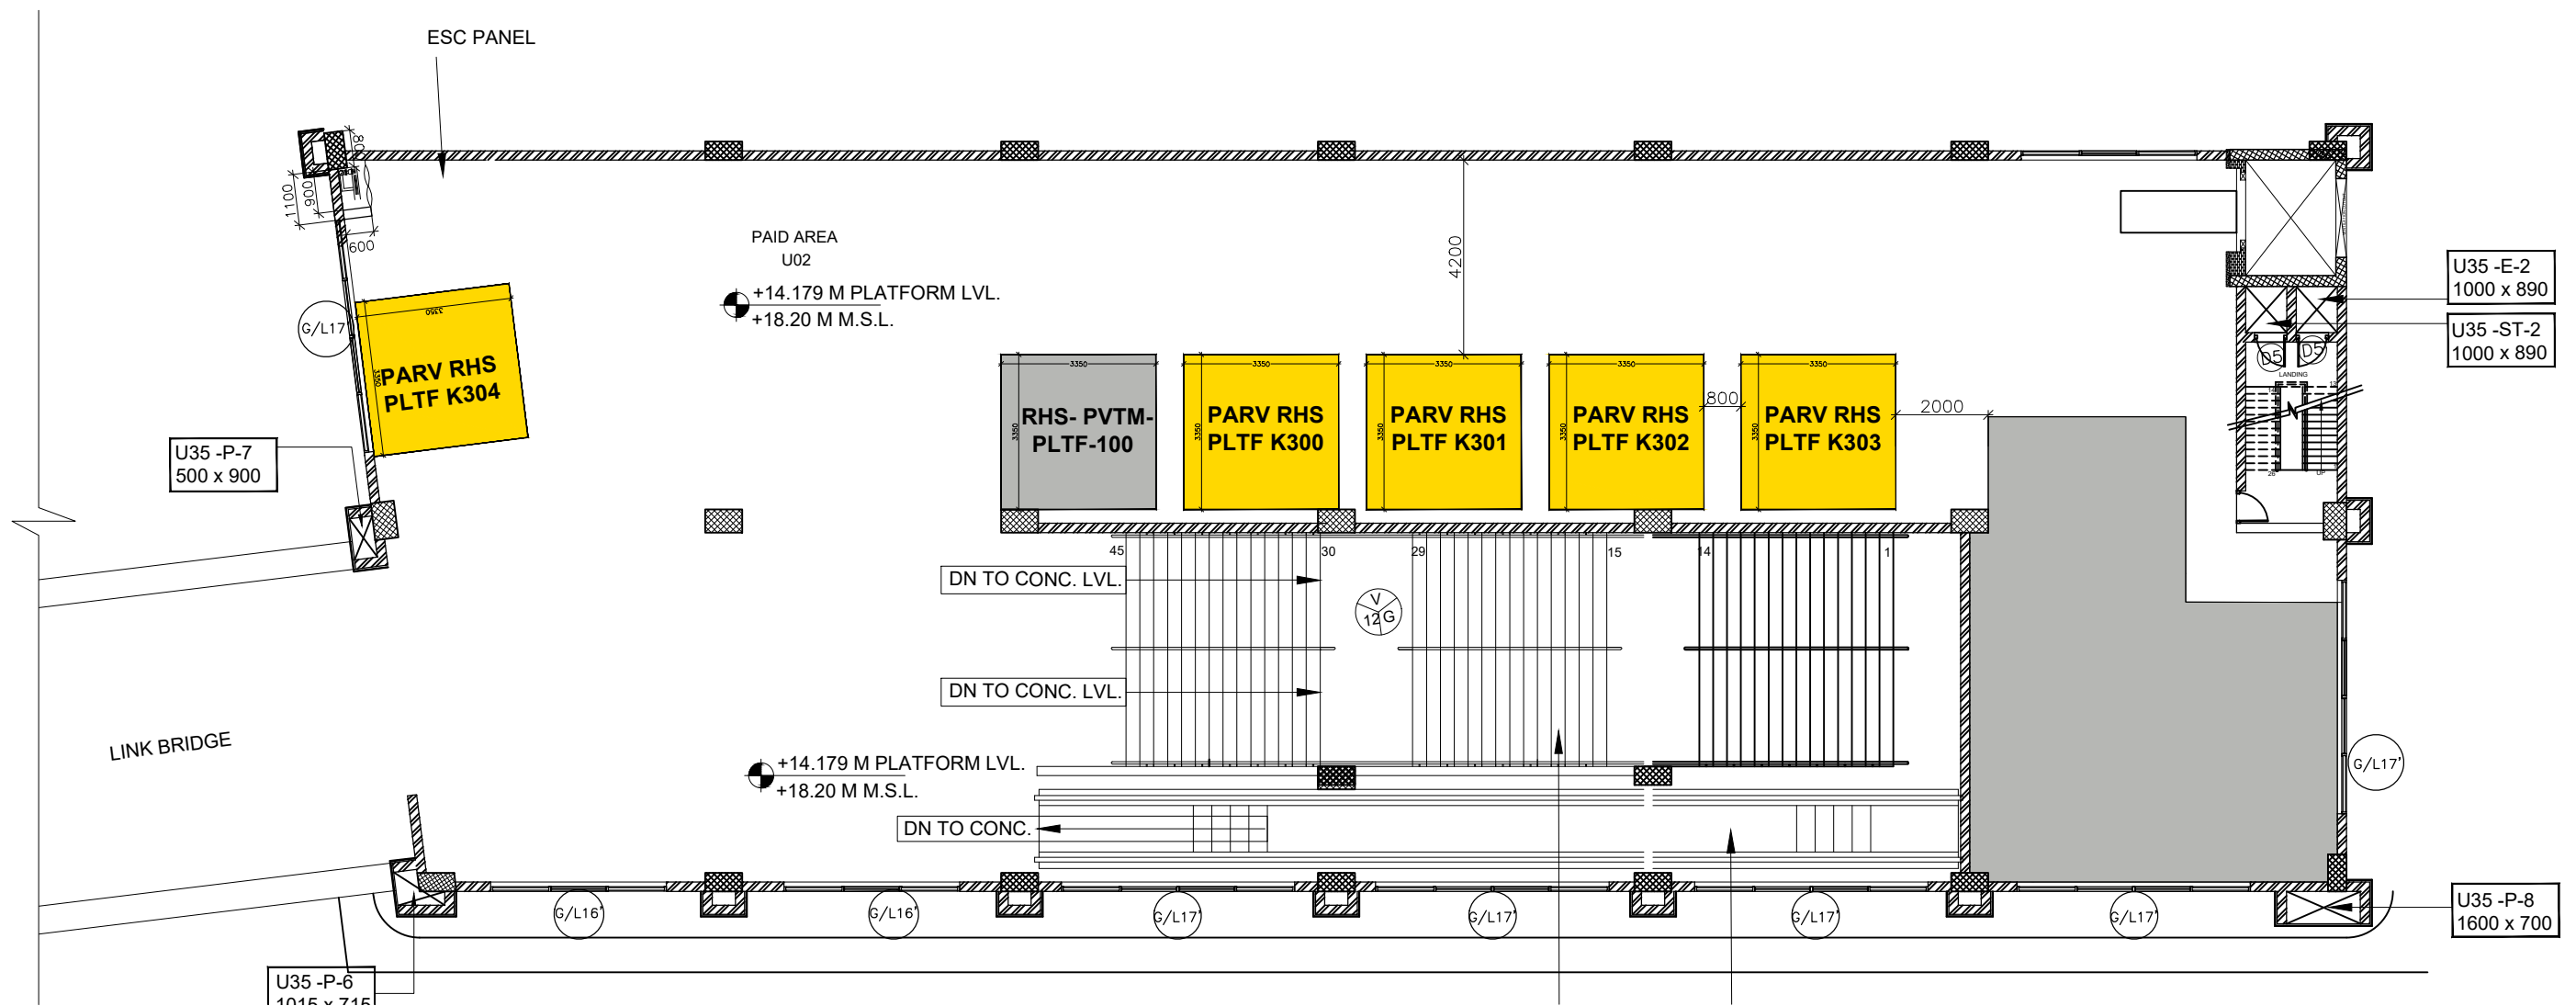

CODE	AREA
PARV RHS PLTF K300	120 Sq.ft
PARV RHS PLTF K301	120 Sq.ft
PARV RHS PLTF K302	120 Sq.ft
PARV RHS PLTF K303	120 Sq.ft
PARV RHS PLTF K304	120 Sq.ft

GENERAL NOTES:

ALL DIMENSIONS ARE IN MILLIMETERS.

Kochi Metro Rail Limited,
 (A joint venture company of Govt. of India & Govt. of Kerala)
 KMRL, 4th Floor,
 JLN Stadium Metro Station, Kaloor,
 Ernakulam. Pin: 682 017
 Phone : 0484-282 6700
 Fax : 0484-238 0686
 Email- contactus@kmrl.co.in



KOCHI METRO RAIL LTD.

TITLE :		SHEET NO	SHEET SIZE
PALARIVATTOM		01 of 01	A3
RHS - PLATFORM LEVEL		SCALE: 1 : 150	
Dwg.	PROPERTY DEVELOPMENT	DRAWN DATE: 06.12.2021	