


TO ALUVA

TO PETTA

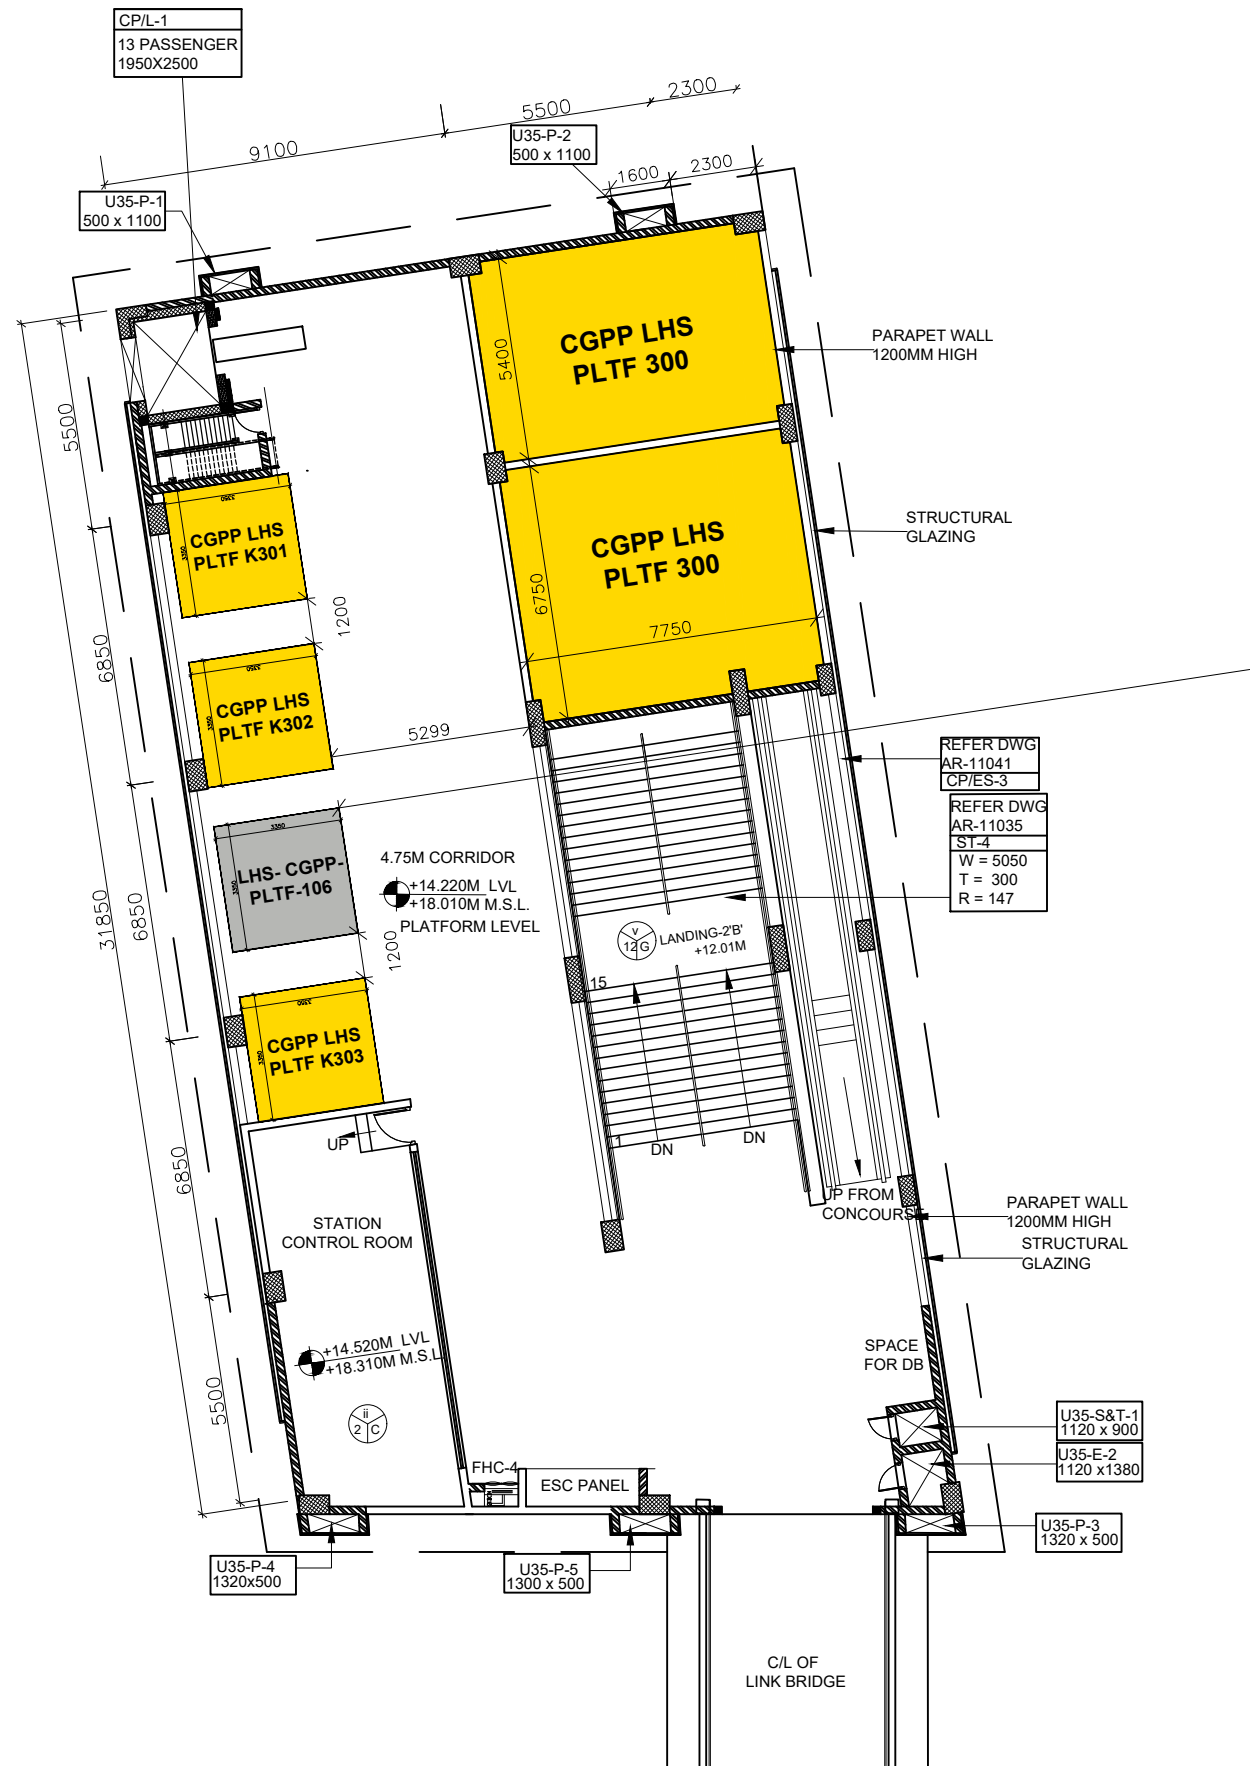

CODE	AREA
CGPP LHS PLTF 300	997 Sq.ft
CGPP LHS PLTF K301	120 Sq.ft
CGPP LHS PLTF K302	120 Sq.ft
CGPP LHS PLTF K303	120 Sq.ft

GENERAL NOTES:

ALL DIMENSIONS ARE IN MILLIMETERS.

**Kochi Metro Rail Limited,**  
(A joint venture company of Govt. of India & Govt. of Kerala)  
KMRL, 4th Floor,  
JLN Stadium Metro Station, Kaloor,  
Ernakulam. Pin: 682 017  
Phone : 0484-282 6700  
Fax : 0484-238 0686  
Email- [contactus@kmrl.co.in](mailto:contactus@kmrl.co.in)



**KOCHI METRO RAIL LTD.**

TITLE :		SHEET NO	SHEET SIZE
CHANGAMPUZHA PARK		01 of 01	<b>A3</b>
LHS - PLATFORM LEVEL		SCALE: 1 : 200	
Dwg. PROPERTY DEVELOPMENT		DRAWN DATE: 26.11.2021	