



TO ALUVA



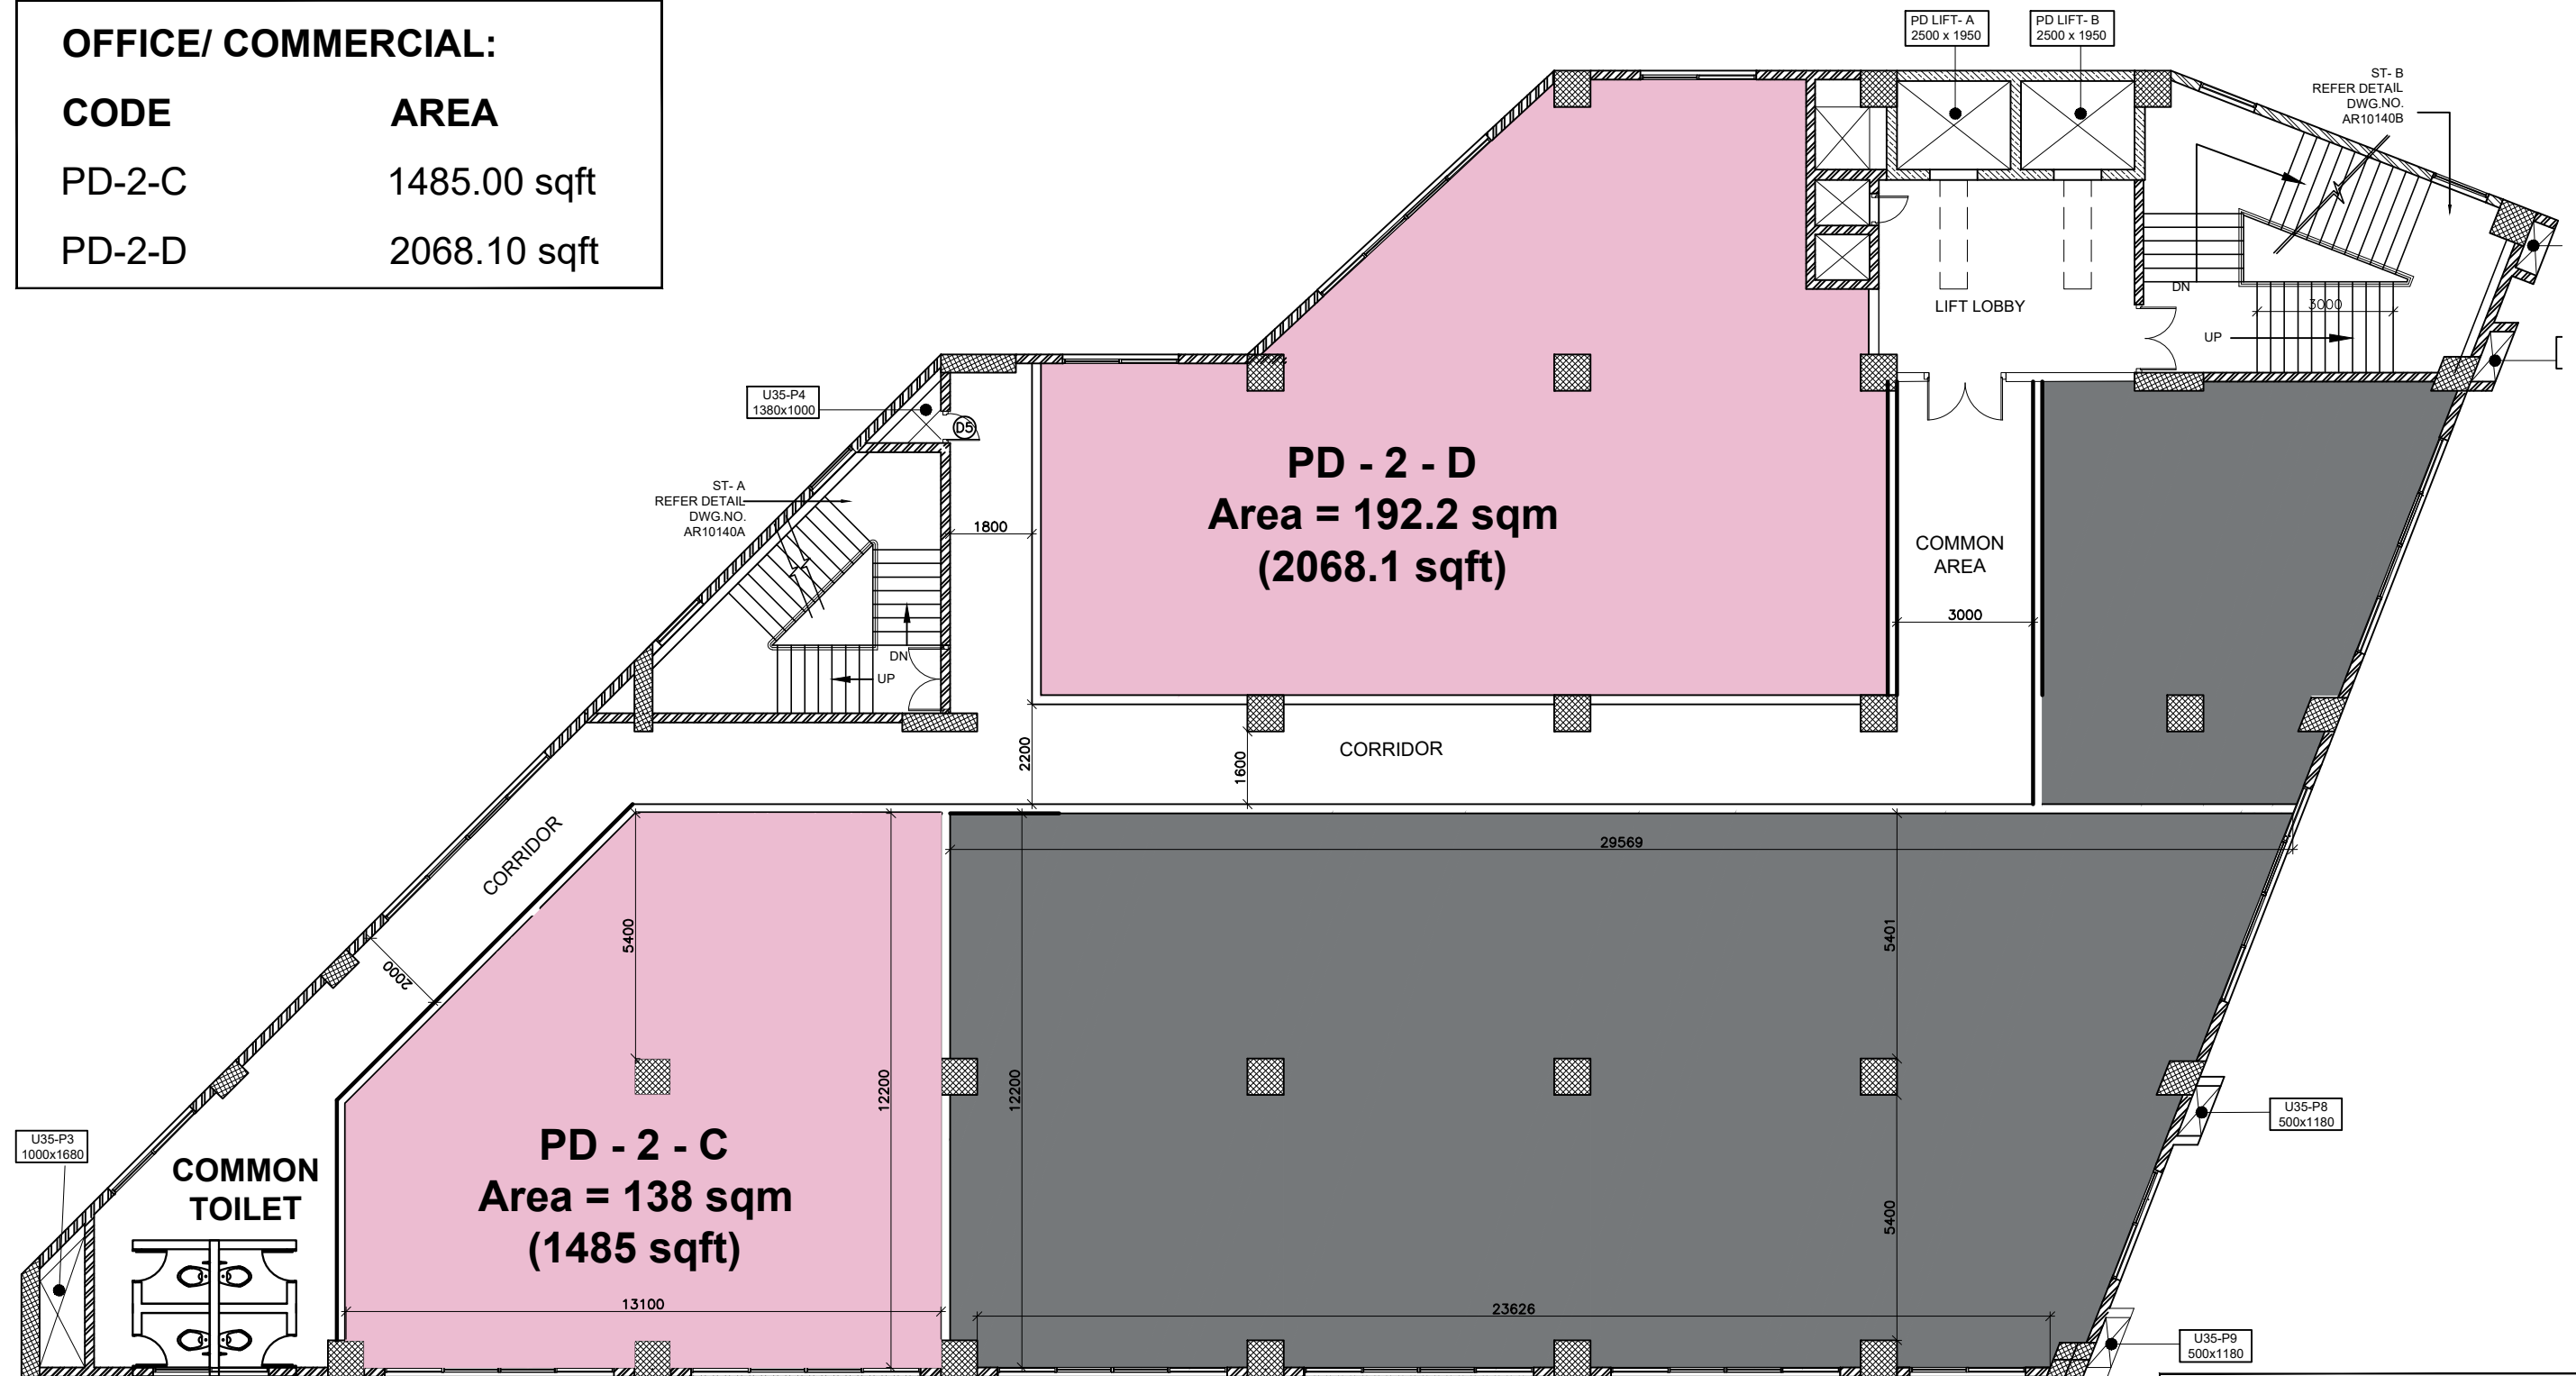

TO PETTA

OFFICE/ COMMERCIAL:

CODE	AREA
PD-2-C	1485.00 sqft
PD-2-D	2068.10 sqft



PROPERTY DEVELOPMENT- 2  **+18.360 M PD2 LVL.**
+26.190 M MSL

	AVAILABLE KIOSK/ SHOP
	SOLD OUT KIOSK/ SHOP
	AVAILABLE OFFICE/ COMMERCIAL SPACE
	SOLD OUT OFFICE/ COMMERCIAL SPACE

GENERAL NOTES:

ALL DIMENSIONS ARE IN MILLIMETERS.

Kochi Metro Rail Limited,
(A joint venture company of Govt. of India & Govt. of Kerala)
KMRL, 4th Floor,
JLN Stadium Metro Station, Kaloor,
Ernakulam. Pin: 682 017
Phone : 0484-282 6700
Fax : 0484-238 0686
Email- contactus@kmrl.co.in



KOCHI METRO RAIL LTD.

TITLE : ALUVA PD 2 FLOOR Dwg. PROPERTY DEVELOPMENT	SHEET NO	SHEET SIZE
	01 of 01	A3
	SCALE: 1 : 150	
	DRAWN DATE: 05.07.2022	