


TO ALUVA

TO PETTA

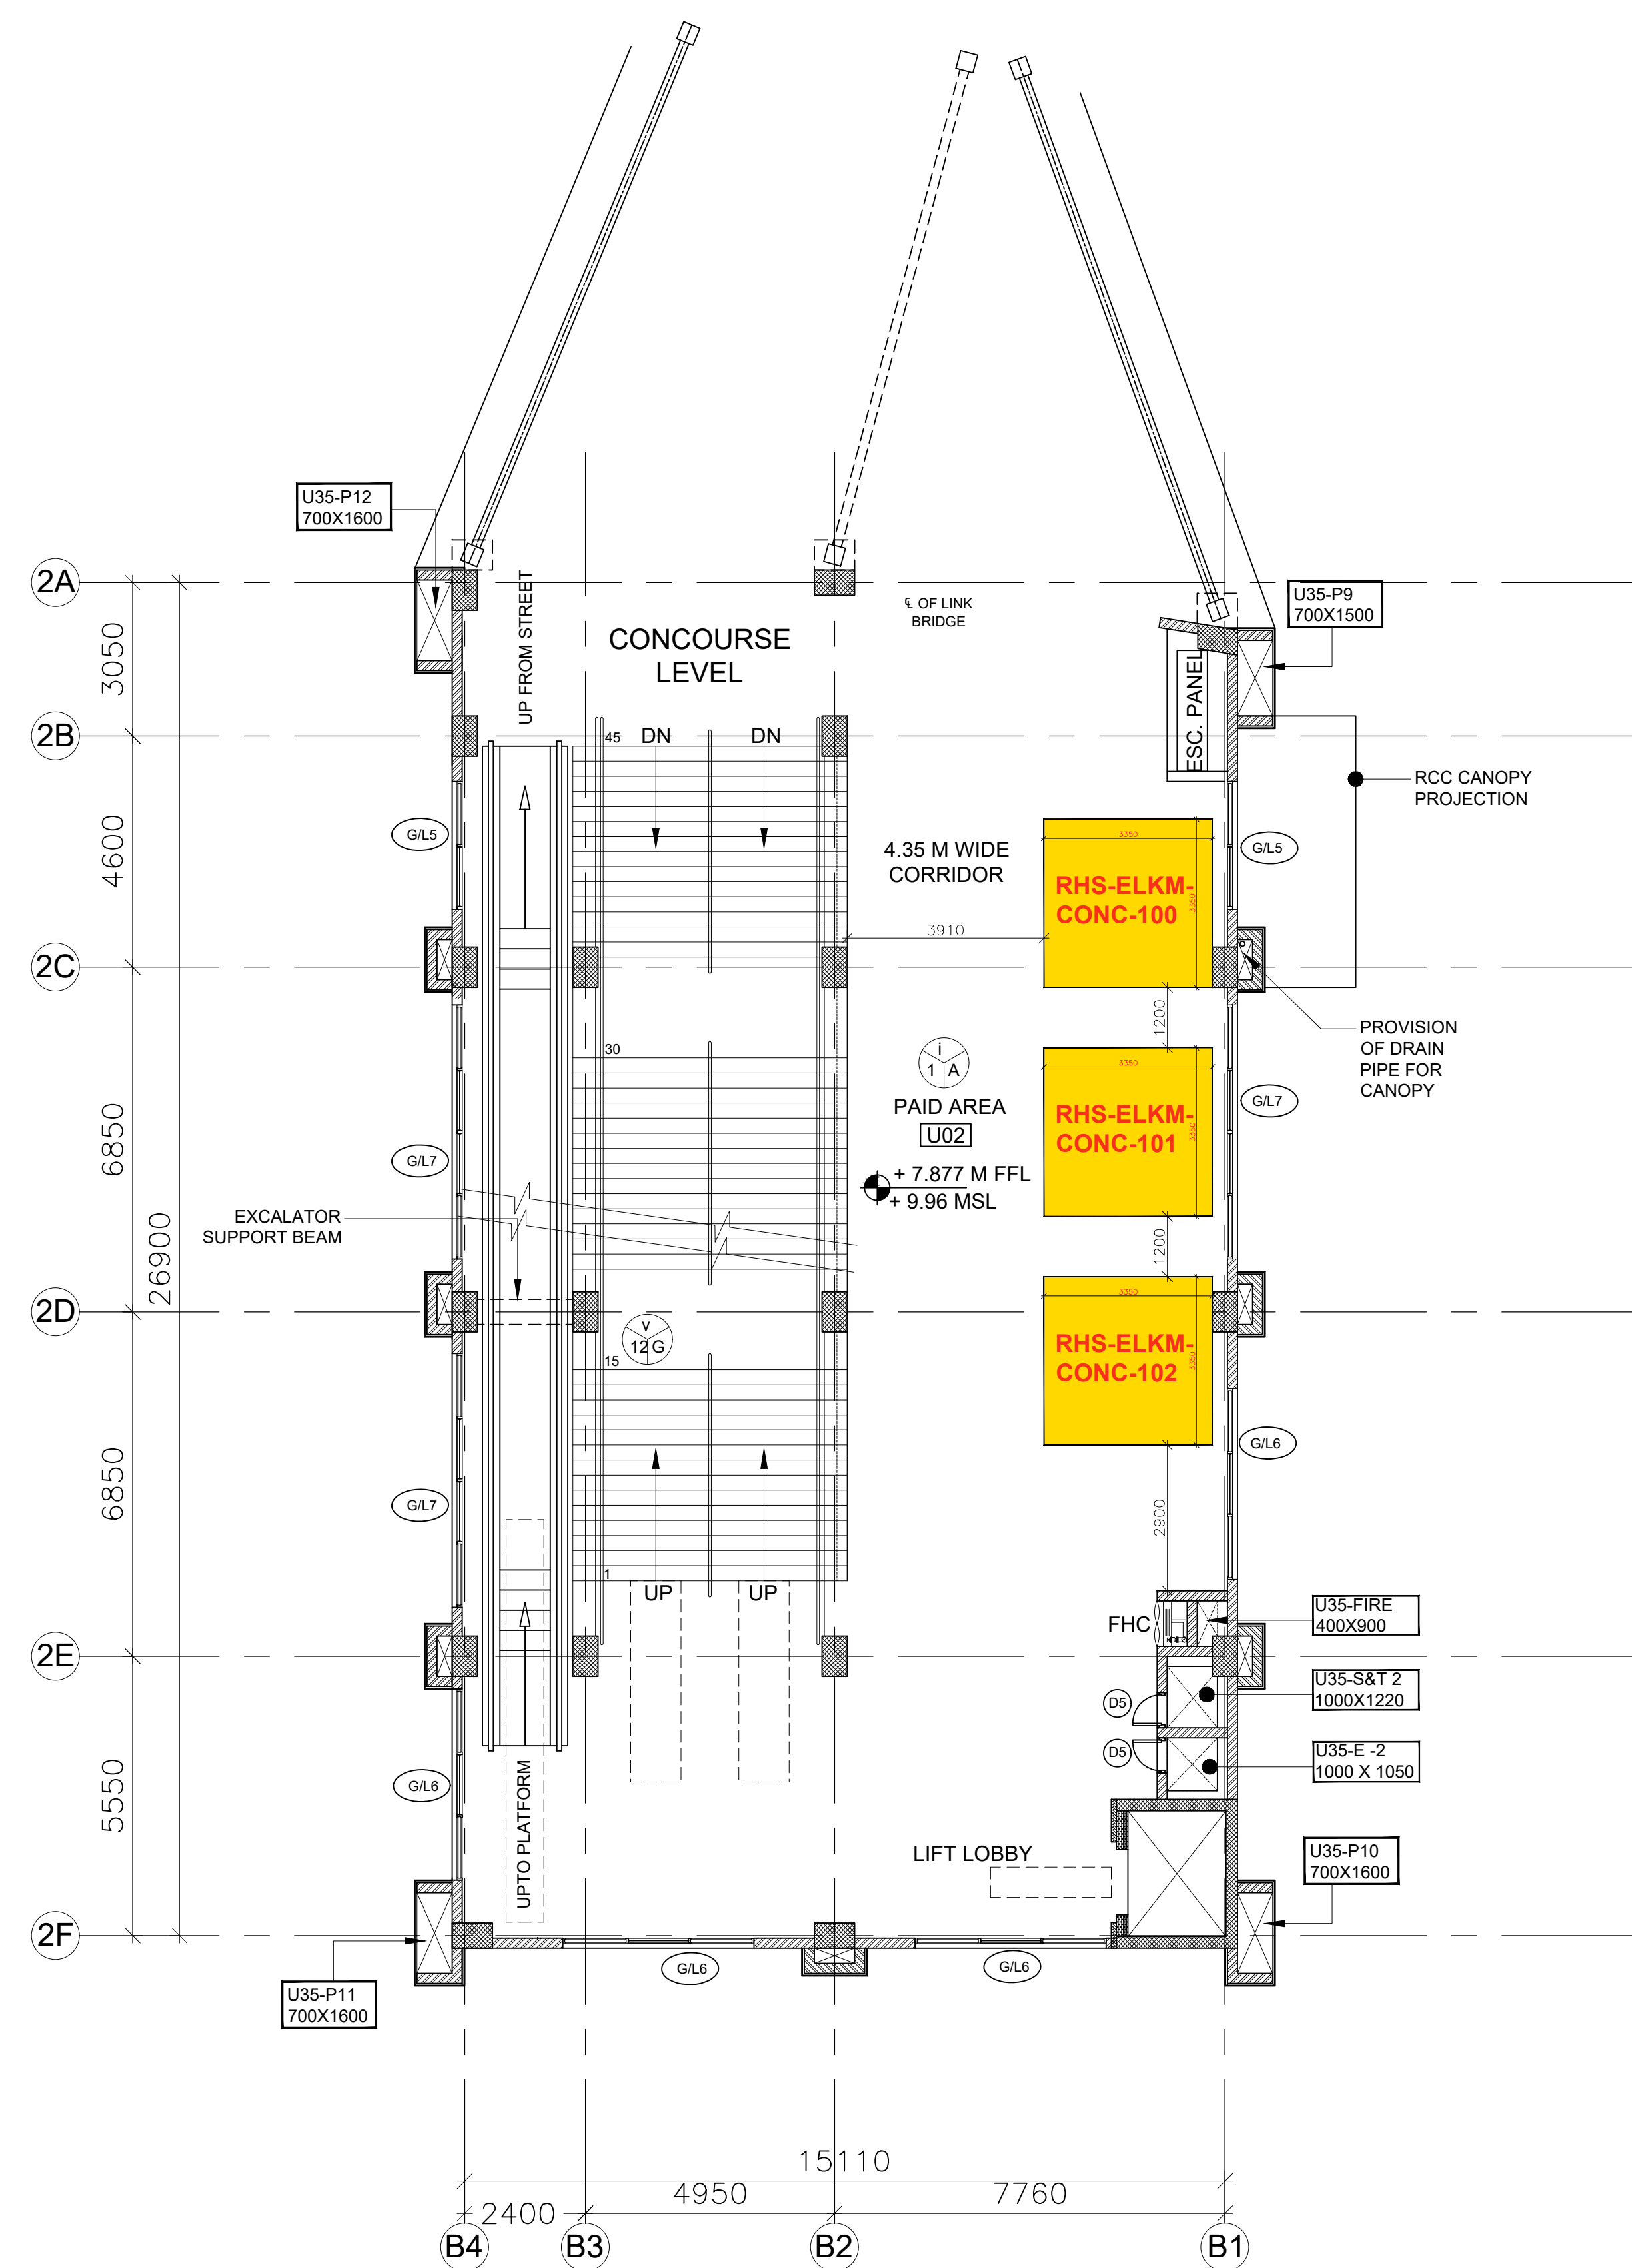

Number	Area
RHS-ELKM-CONC-100	120 Sq.ft
RHS-ELKM-CONC-101	120 Sq.ft
RHS-ELKM-CONC-102	120 Sq.ft

GENERAL NOTES:

ALL DIMENSIONS ARE IN MILLIMETERS.

Kochi Metro Rail Limited,
(A joint venture company of Govt. of India & Govt. of Kerala)
KMRL, 4th Floor,
JLN Stadium Metro Station, Kaloor,
Ernakulam. Pin: 682 017
Phone : 0484-282 6700
Fax : 0484-238 0686
Email- contactus@kmrl.co.in

KOCHI METRO RAIL LTD.

TITLE :

ELAMKULAM

RHS CONCOURSE LEVEL

Dwg.

PROPERTY DEVELOPMENT

SHEET NO	SHEET SIZE
----------	------------

01 of 01 **A3**

SCALE:
1 : 400

DRAWN DATE:
24.09.2021