


TO ALUVA

TO PETTA

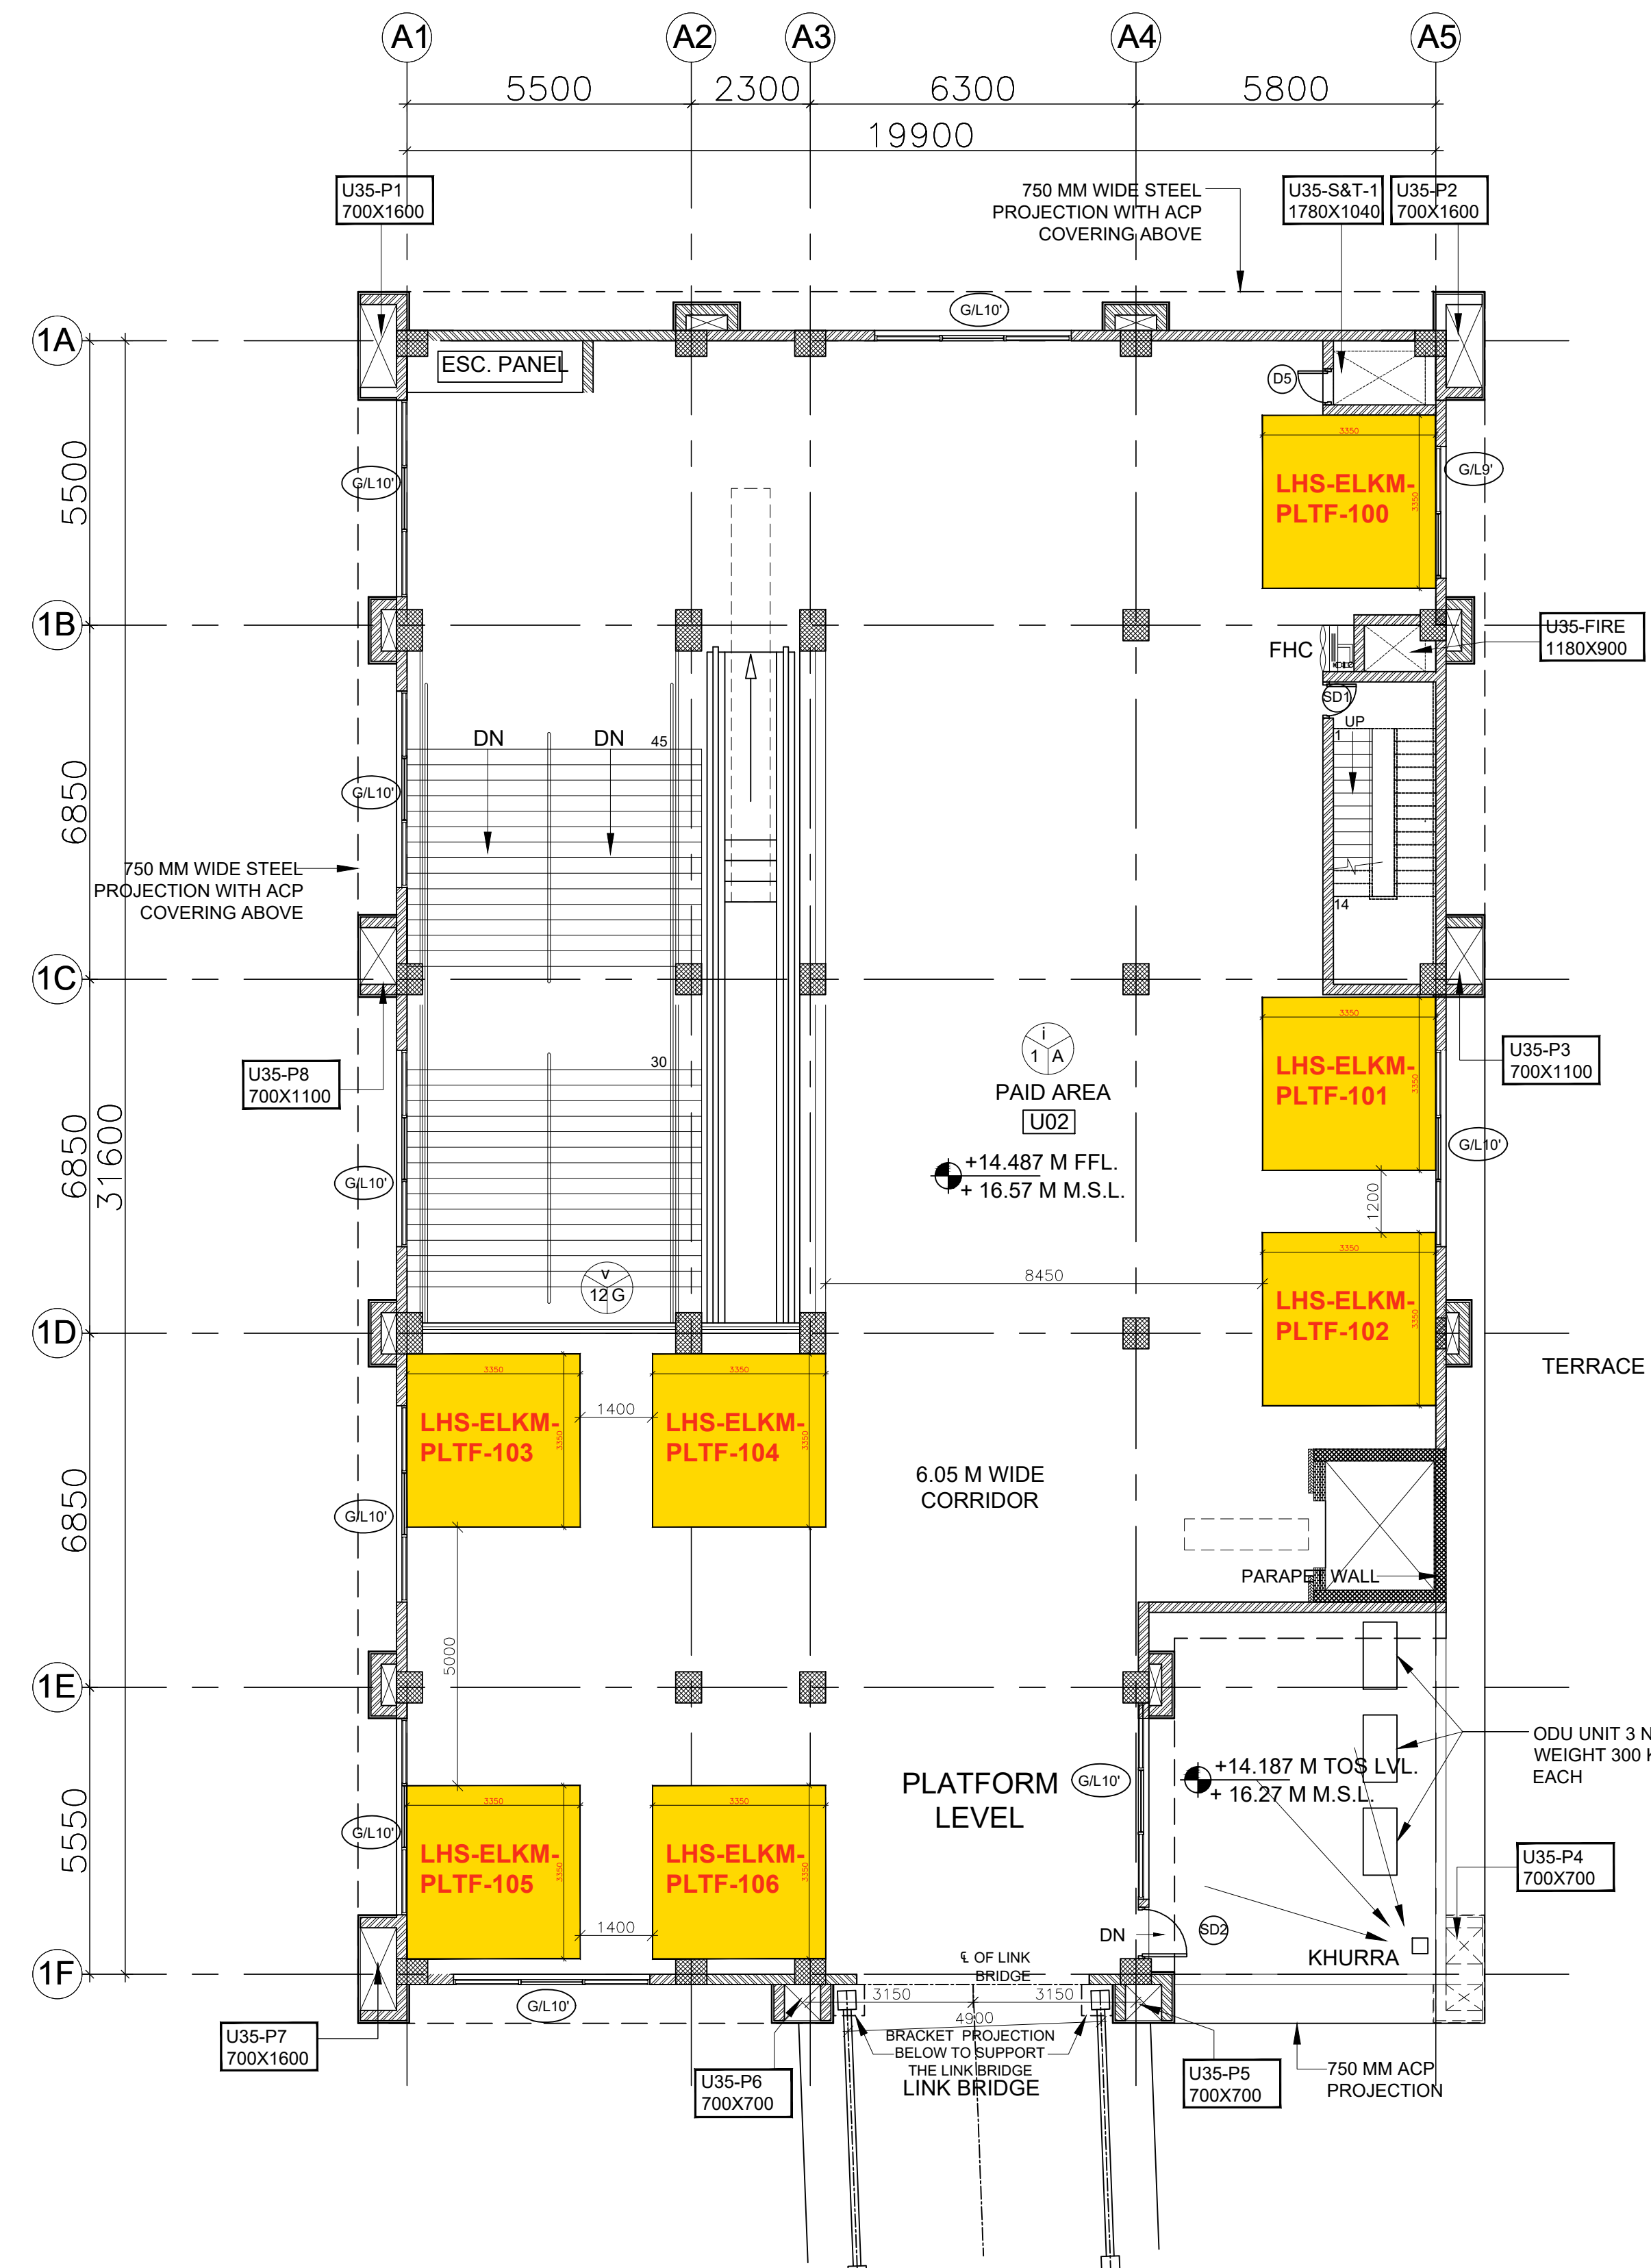

Number	Area
LHS-ELKM-PLTF-100	120 Sq.ft
LHS-ELKM-PLTF-101	120 Sq.ft
LHS-ELKM-PLTF-102	120 Sq.ft
LHS-ELKM-PLTF-103	120 Sq.ft
LHS-ELKM-PLTF-104	120 Sq.ft
LHS-ELKM-PLTF-105	120 Sq.ft
LHS-ELKM-PLTF-106	120 Sq.ft

GENERAL NOTES:

ALL DIMENSIONS ARE IN MILLIMETERS.

**Kochi Metro Rail Limited,**  
(A joint venture company of Govt. of India & Govt. of Kerala)  
KMRL, 4th Floor,  
JLN Stadium Metro Station, Kaloor,  
Ernakulam. Pin: 682 017  
Phone : 0484-282 6700  
Fax : 0484-238 0686  
Email- [contactus@kmrl.co.in](mailto:contactus@kmrl.co.in)



**KOCHI METRO RAIL LTD.**

TITLE :  <b>ELAMKULAM</b>  LHS PLATFORM LEVEL	SHEET NO	SHEET SIZE
	01 of 01	<b>A3</b>
	SCALE: 1 : 400	
	DRAWN DATE: 24.09.2021	
Dwg.	PROPERTY DEVELOPMENT	