


TO ALUVA

TO PETTA

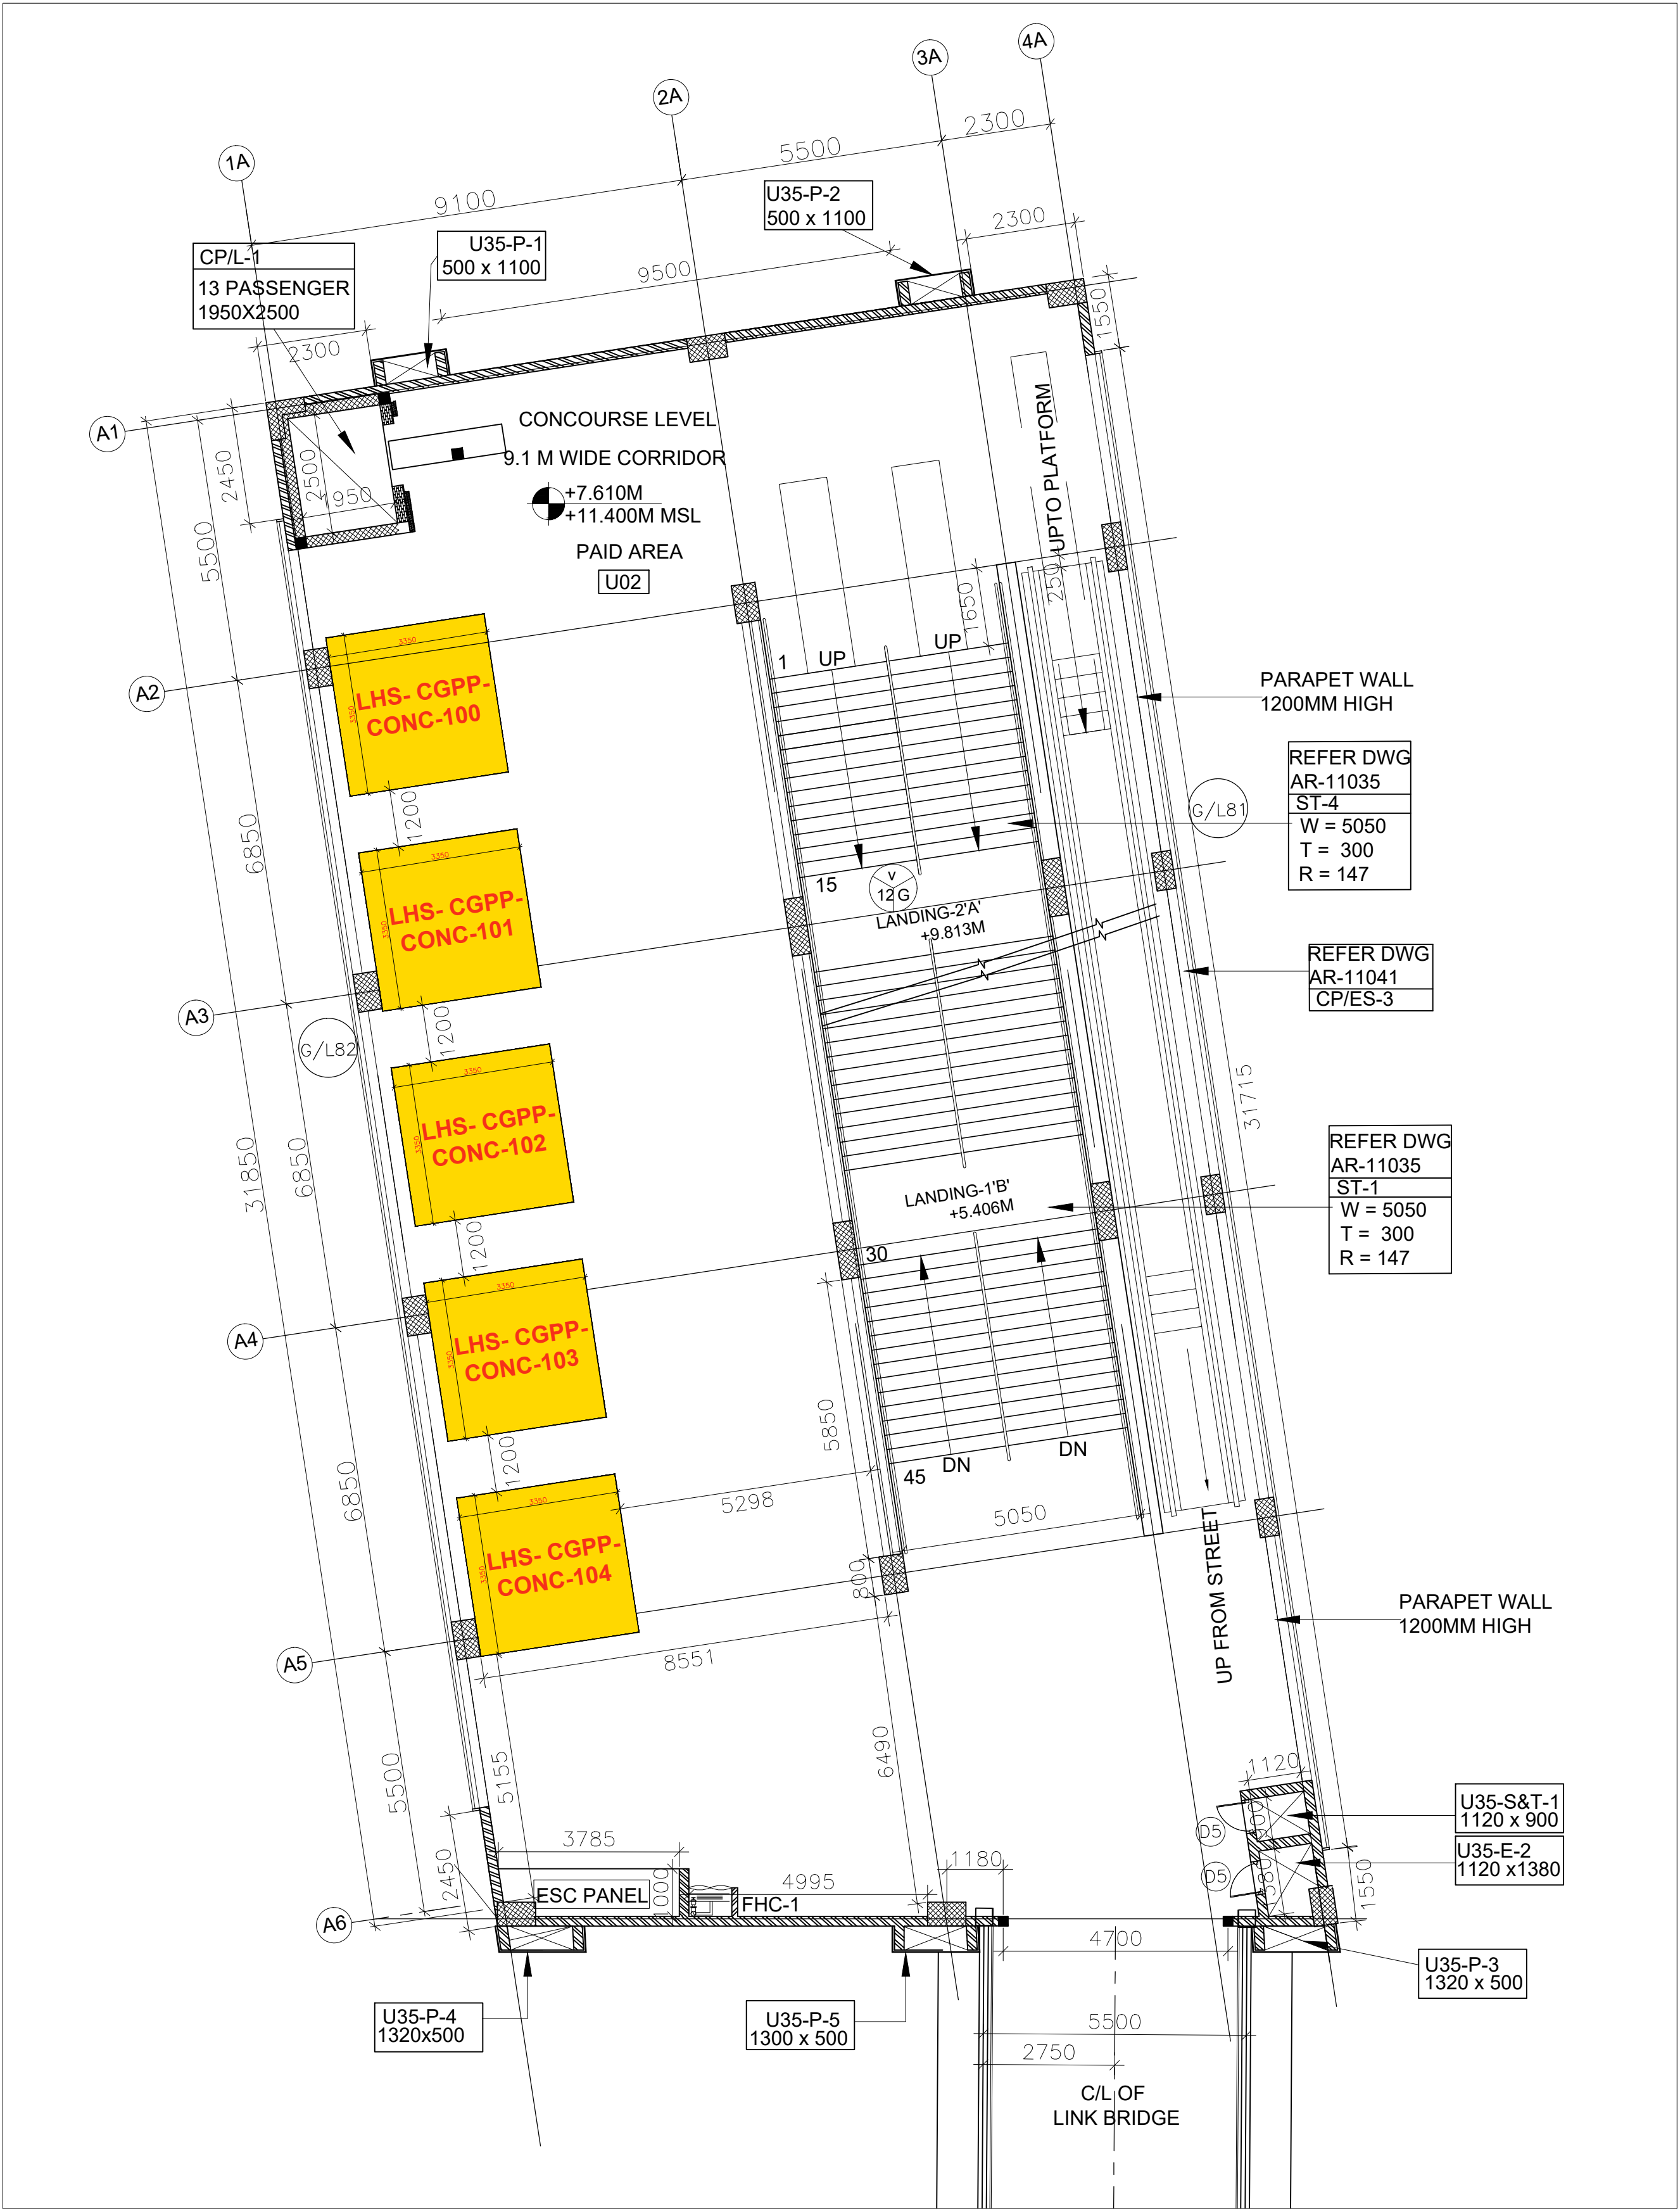

Number	Area
LHS-CGPP-CONC-100	120 Sq.ft
LHS-CGPP-CONC-101	120 Sq.ft
LHS-CGPP-CONC-102	120 Sq.ft
LHS-CGPP-CONC-103	120 Sq.ft
LHS-CGPP-CONC-104	120 Sq.ft

GENERAL NOTES:
ALL DIMENSIONS ARE IN MILLIMETERS.

Kochi Metro Rail Limited,
(A joint venture company of Govt. of India & Govt. of Kerala)
KMRL, 4th Floor,
JLN Stadium Metro Station, Kaloor,
Ernakulam. Pin: 682 017
Phone : 0484-282 6700
Fax : 0484-238 0686
Email- contactus@kmrl.co.in

KOCHI METRO RAIL LTD.

TITLE : CHANGAMPUZHA PARK LHS - CONCOURSE LEVEL Dwg. PROPERTY DEVELOPMENT	SHEET NO	SHEET SIZE
	01 of 01	A3
	SCALE: 1 : 200	
	DRAWN DATE: 24-09-2021	