


TO ALUVA

TO PETTA

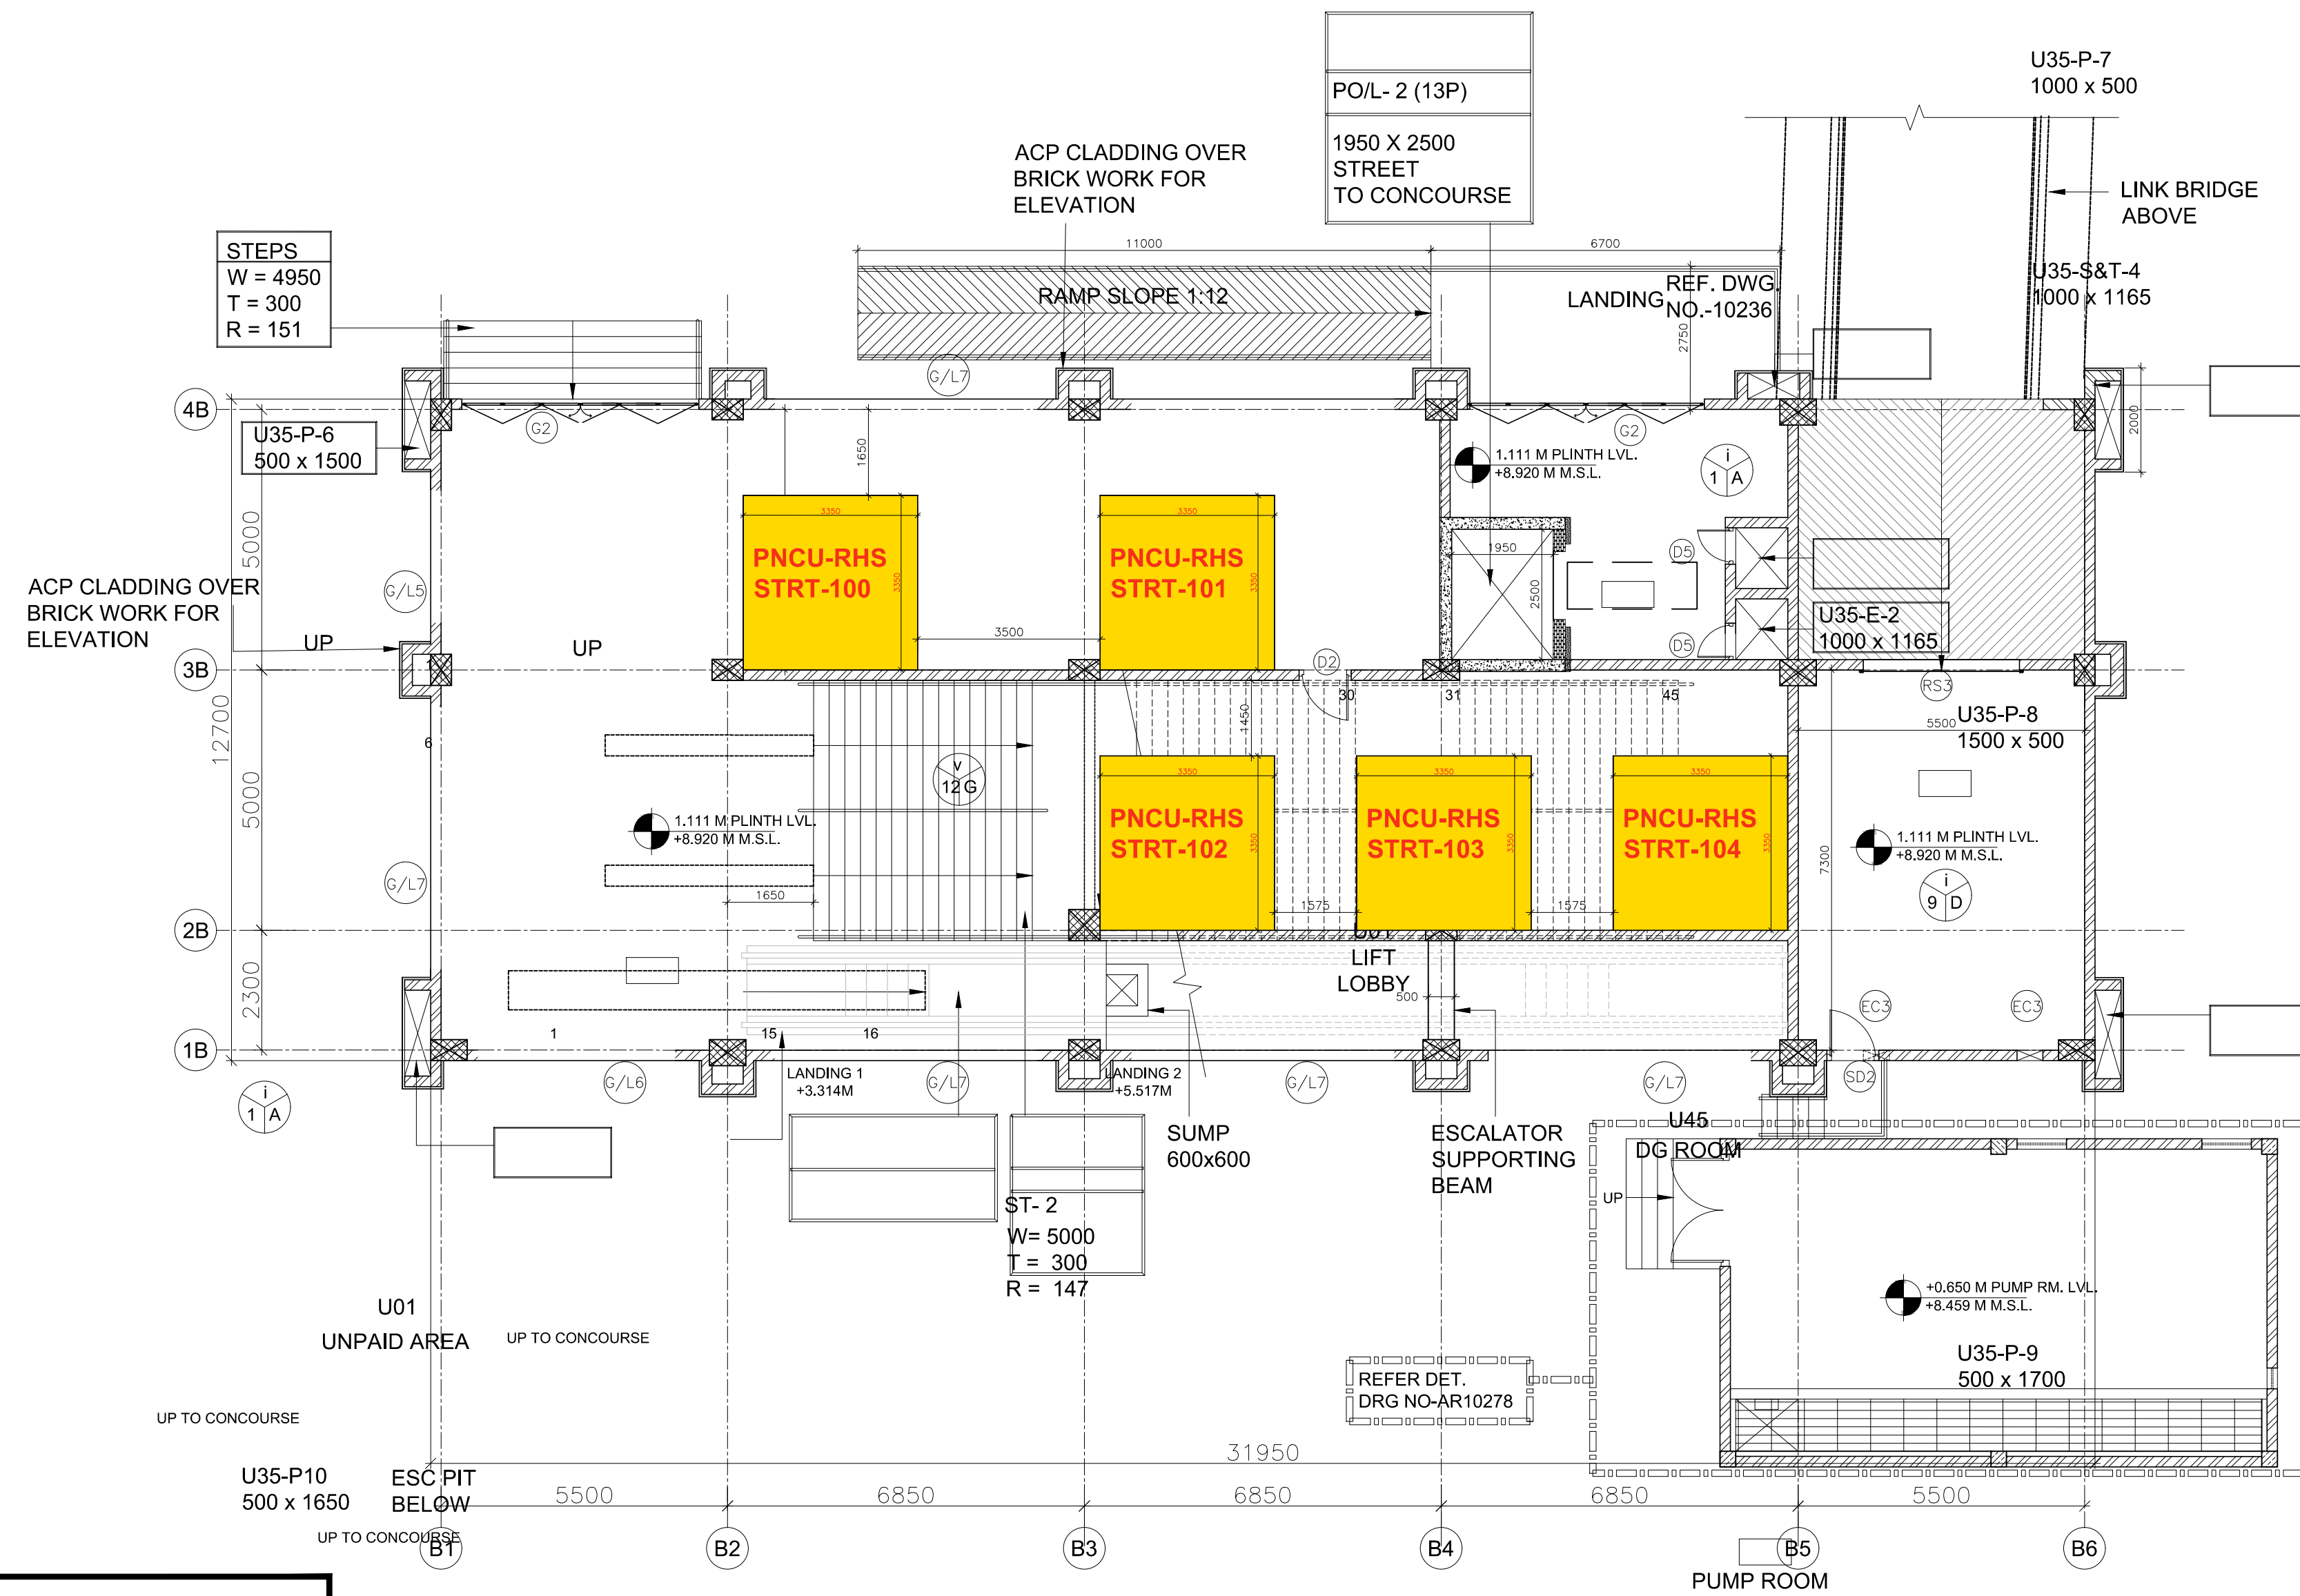

Number	Area
PNCU-RHS-STRT-100	120 Sq.ft
PNCU-RHS-STRT-101	120 Sq.ft
PNCU-RHS-STRT-102	120 Sq.ft
PNCU-RHS-STRT-103	120 Sq.ft
PNCU-RHS-STRT-104	120 Sq.ft

GENERAL NOTES:

ALL DIMENSIONS ARE IN MILLIMETERS.

Kochi Metro Rail Limited,
(A joint venture company of Govt. of India & Govt. of Kerala)
KMRL, 4th Floor,
JLN Stadium Metro Station, Kaloor,
Ernakulam. Pin: 682 017
Phone : 0484-282 6700
Fax : 0484-238 0686
Email- contactus@kmrl.co.in

KOCHI METRO RAIL LTD.

TITLE :		SHEET NO	SHEET SIZE
PULINCHODU		01 of 01	A3
RHS STREET LEVEL		SCALE: 1 : 200	
Dwg. PROPERTY DEVELOPMENT		DRAWN DATE: 24.09.2021	